

Team One India Pvt. Ltd.



## RAMKY FRONTIER HOMES PVT. LTD.

Telangana - 502 307. Telangana - 500 032.

www.ramkynextown.com Call: 90590 68841 TS RERA NO:P01100007370





Disclaimer: This brochure does not constitute an offer and/or acceptance and/or contract and/or agreement and/or transaction and/or any intention thereof and/or a disclosure under any statute of any nature whatsoever. The pictorial/other representation herein, the layout, number of buildings/towers/wings/structures, facilities and amenities are merely creative imagination and an Architect's impression and are only indicative. Actual product may vary/differ from what is indicated herein. The photographs contained herein may be stock/standard photography used for the purpose and have been taken at a location other than the project site and are used to indicate a conceptual lifestyle.





# AHEAD OF ITS TIME





# YOUR TOMORROW STARTS HERE.

Isnapur is emerging as a lucrative investment opportunity with its unparalleled connectivity to major IT hubs, educational institutions, Health care facilities, shopping malls, and entertainment centres

Isnapur is witnessing unparalleled transformation, making it an obvious choice for future investment opportunities. Project Nextown, Ramky Estates, will change the future of Isnapur sooner than expected. An expansive and planned community, Nextown is tailored to draft the next 'Growth story' of Hyderabad's realty.

This splendid gated community offers meticulously crafted homes with premium lifestyle amenities, a seamless blend of outdoor spaces with effortless connectivity. A clubhouse to delight all age groups, only adds to the charm here. Experience Ramky Nextown, and elevate your lifestyle to the next level.

Forget living in the present! At Ramky Nextown in Isnapur, you'll experience life ahead of its time. This 7.78-acre haven (4.5 acres in phase I) isn't just a gated community, it's a playground for your wildest dreams. Every corner is designed to ignite your spirit, offering a promise of next-level lifestyle experiences woven with an air of exclusivity. Imagine the exhilaration, the joy, the feeling of belonging to something unique and extraordinary. Welcome to your future, welcome to Ramky Nextown.



# AGREEN VIBRANT LIFE **BLOOMS AT** RAMKY NEXTOWN, ISNAPUR - PATANCHERU.

Imagine stepping into a sanctuary where 70% of the space embraces nature!. Picture yourself strolling through beautifully landscaped gardens, where you pause only to enjoy the charming sitting areas, designed for quiet reflection or lively conversations. At Ramky's Nextown in Isnapur, this isn't just a gated community, it's a canvas painted for the finer moments of Life!

A dedicated amphitheatre promises laughter and shared experiences, while special zones designed for the elderly offer tranquility and a sense of belonging. Our little ones are not to be left out. Their laughter echoes through dedicated play areas, all within the lush green environment of Nextown






# YOUR NEXT-LEVEL AMBIENCE.

Step into a world where every detail is designed keeping you in mind. Breathe in the freshness of space and comfort. Break free from the monotony with Ramky Nextown. Experience homes that bask in sunlight and walls that echo with the sounds of laughter. Experience a community where life unfolds in all its colours and joys.

In this vibrant haven, discover the perfect blend of modern amenities and nature's embrace. Immerse yourself in a seamless blend of luxury and tranquility, where every corner tells a story of thoughtful design. Explore a neighborhood where connections flourish and memories are crafted. At Ramky Nextown, the promise is not just a home; it's a lifestyle curated for you. Welcome to a world where every moment is an opportunity to savor the essence of living.

HALF BASKET BALL COURT

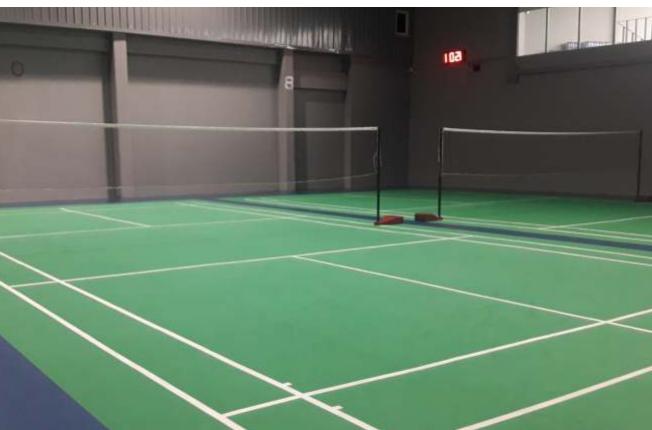

CRICKET PRACTICE NET


Indoor Badminton Courts




# YOUR SPACE TO BECOME THE NEXT-LEVEL CHAMPION!

Achieving championship status demands meticulous effort, and great infrastructure. At Ramky Nextown, we plan on building the next level of champions – our little ones. With multiple games provisons like half Basketball Court, Mini Soccer Court, Cricket Practising Nets, Swimming Pool, Indoor Badminton Courts, Jogging Track, etc. our commitment to nurturing our future champions remains unmatched.

# SWIMMING POOL

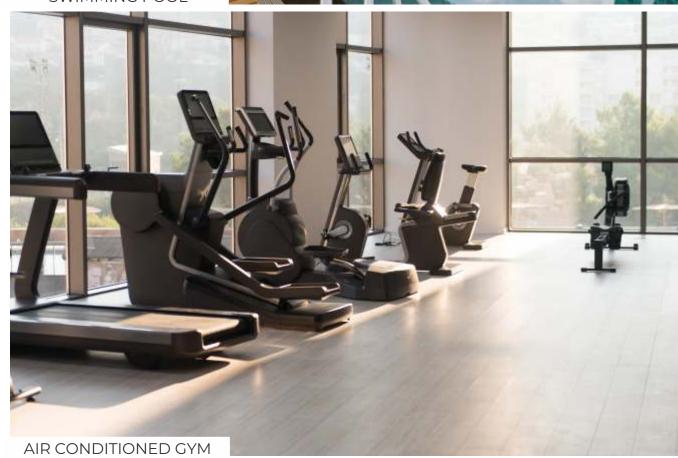

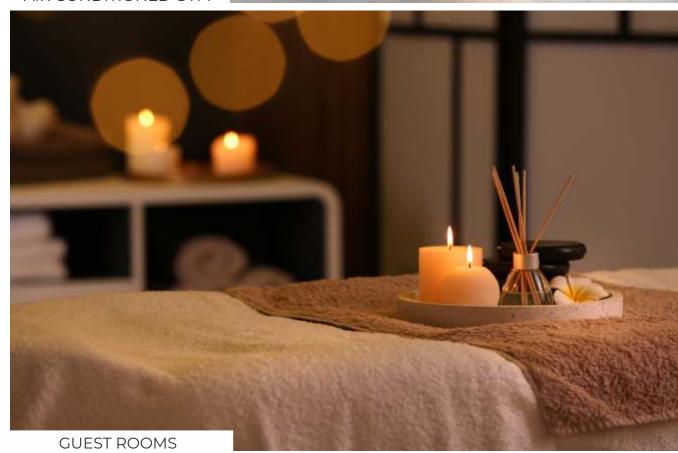



# THE NEXT-LEVEL BEGINNING.

# Clubhouse Amenities

- Reception with Waiting Lounge
- Multipurpose Hall
- Swimming Pool with Toddler's Pool
- Maintenance / Association Office
- Air Conditioned Gym
- Indoor Games Room
- Guest Rooms
- Indoor Badminton Courts
- Yoga / Meditation Hall
- Provision for Pharmacy
- Provision for Crèche
- Provision for Cafeteria
- Provision for Spa & Salon
- Provision for Convenience store



# **LEGEND**

- 1. Entry / Exit Ramp
- 2. Security Cabin with Entrance Arch
- 3. Driveway
- 4. Pedestrian Pathway / Jogging Track
- 5. Stairs to Sports Hub
- 6. Outdoor Gym
- 7. Kid's Play area
- 8. Cricket Practice Nets
- 9. Mini Soccer Court
- 10. Half Basket Ball Court
- 11. Informal Seating Area
- 12. Amphitheatre
- 13. Building Drop-off
- 14. Extended Lawn
- 15. Party Lawn 16. Event Lawn
- 17. Rock Climbing Wall

# **AREA STATEMENT**

SI. No.	UNIT TYPE	Carpet Area Sq.ft.	Balcony Area Sq.ft.	Utility Area Sq.ft.	SBUA Sq.ft.
1	2A-WEST	683.29	39.29	38.49	1010
2	2B-WEST	683.29	39.29	38.49	1010
3	2C-EAST	679.20	41.08	31.26	1000
4	2D-EAST	679.20	41.08	31.26	1000
5	2I-NORTH	672.94	40.82	26.74	985





# TO\/\ER 5





# TO\/\ER 6



# TYPE - 2A

WEST FACING - 1010 SQ.FT.





# TYPE - 2B

WEST FACING - 1010 SQ.FT.





# TYPE - 20

EAST FACING - 1000 SQ.FT.





# TYPE - 2D

EAST FACING - 1000 SQ.FT.






# SPECS 2 BHK APARTMENTS B+S+10 FLOORS

Structure	R.C.C. framed structure				
Super Structure	RCC Shear Walls and masonry walls				
Joinery Works	MAIN DOOR: Engineered wood / Hard wood / RCC frame with flush shutter fitted with reputed make hardware INTERNAL DOORS: Engineered wood / Hard wood / RCC frame with flush shutter fitted with reputed make hardware. TOILET DOORS: Engineered wood / Hard wood / RCC frame with flush shutter fitted with reputed make hardware.				
	BALCONY DOORS: Good quality Frame with Shutter				
	WINDOWS: Good quality UPVC/PPGI windows				
Painting	Internal: Smooth finish primer and emulsion paint over Putty				
	External: Combination of texture and exterior emulsion paint				
	Vitrified Tiles of Reputed make for Living Room, Bedrooms & Kitchen				
Flooring	Balcony / Toilets / Utility / : Anti skid/ ceramic tiles of reputed make				
	Corridors: Vitrified tiles				
	BATHROOMS: Ceramic Tiles dado upto 7' ht of reputed make				
Dado Works	DADO IN KITCHEN : Ceramic Tiles dado up to 2'-0" height above kitchen platform of reputed make .				
	UTILITY AREA : Ceramic tile dado upto 3'0" of reputed make				
Kitchen & Utility Areas	Concrete platform with stainless steel sink of reputed make Provision of Electrical points for Chimney/ Exhuast Utility: Provison for washing machine				
	All toilets are fitted with wall mounted EWC of reputed make				
Toilets	provision for gyser point				
,	All CP fittings & sanitary fixtures of reputed make				
	PVC grid false ceiling for all the toilets				
	Concealed Wiring of Reputed make.				
Electrical	Power outlets for Air Conditioners in MBR and GBR.				
	Modular switches of Reputed make				
 Telecom	Three phase power supply for each unit Provision for Telephone points in Living Room				
Television	Provision for Cable Connection in Living Room/Drawing Room				
Internet	Provision for internet connection in each Flat				
Lifts	Lifts of Reputed Make				
Generator	100% DG back up for common areas and 0.75KW for each flat.				
Security / BMS	cctv @ entry/exit of project and at lobby area of each block Stilit floor and basements.				
	Solar Fencing Boom barriers @Entry and Exit				
STP	Sewage treatment Plant- Recycled water shall be used for flushing and landscaping works				
WTP	Water Treatment plant with softner				
Fire & Safety	Fire sprinklers in basement and other saftey standards as per Fire Authority regulations				
Garbage Disposal	Garbage Disposal System through chute in each block				

\*Note: Kitchen Counter-The granite platform and 2'-0" height ceramic tile dado along with kitchen sink with drainboard will be provided to the customers without fixing at the time of handing over



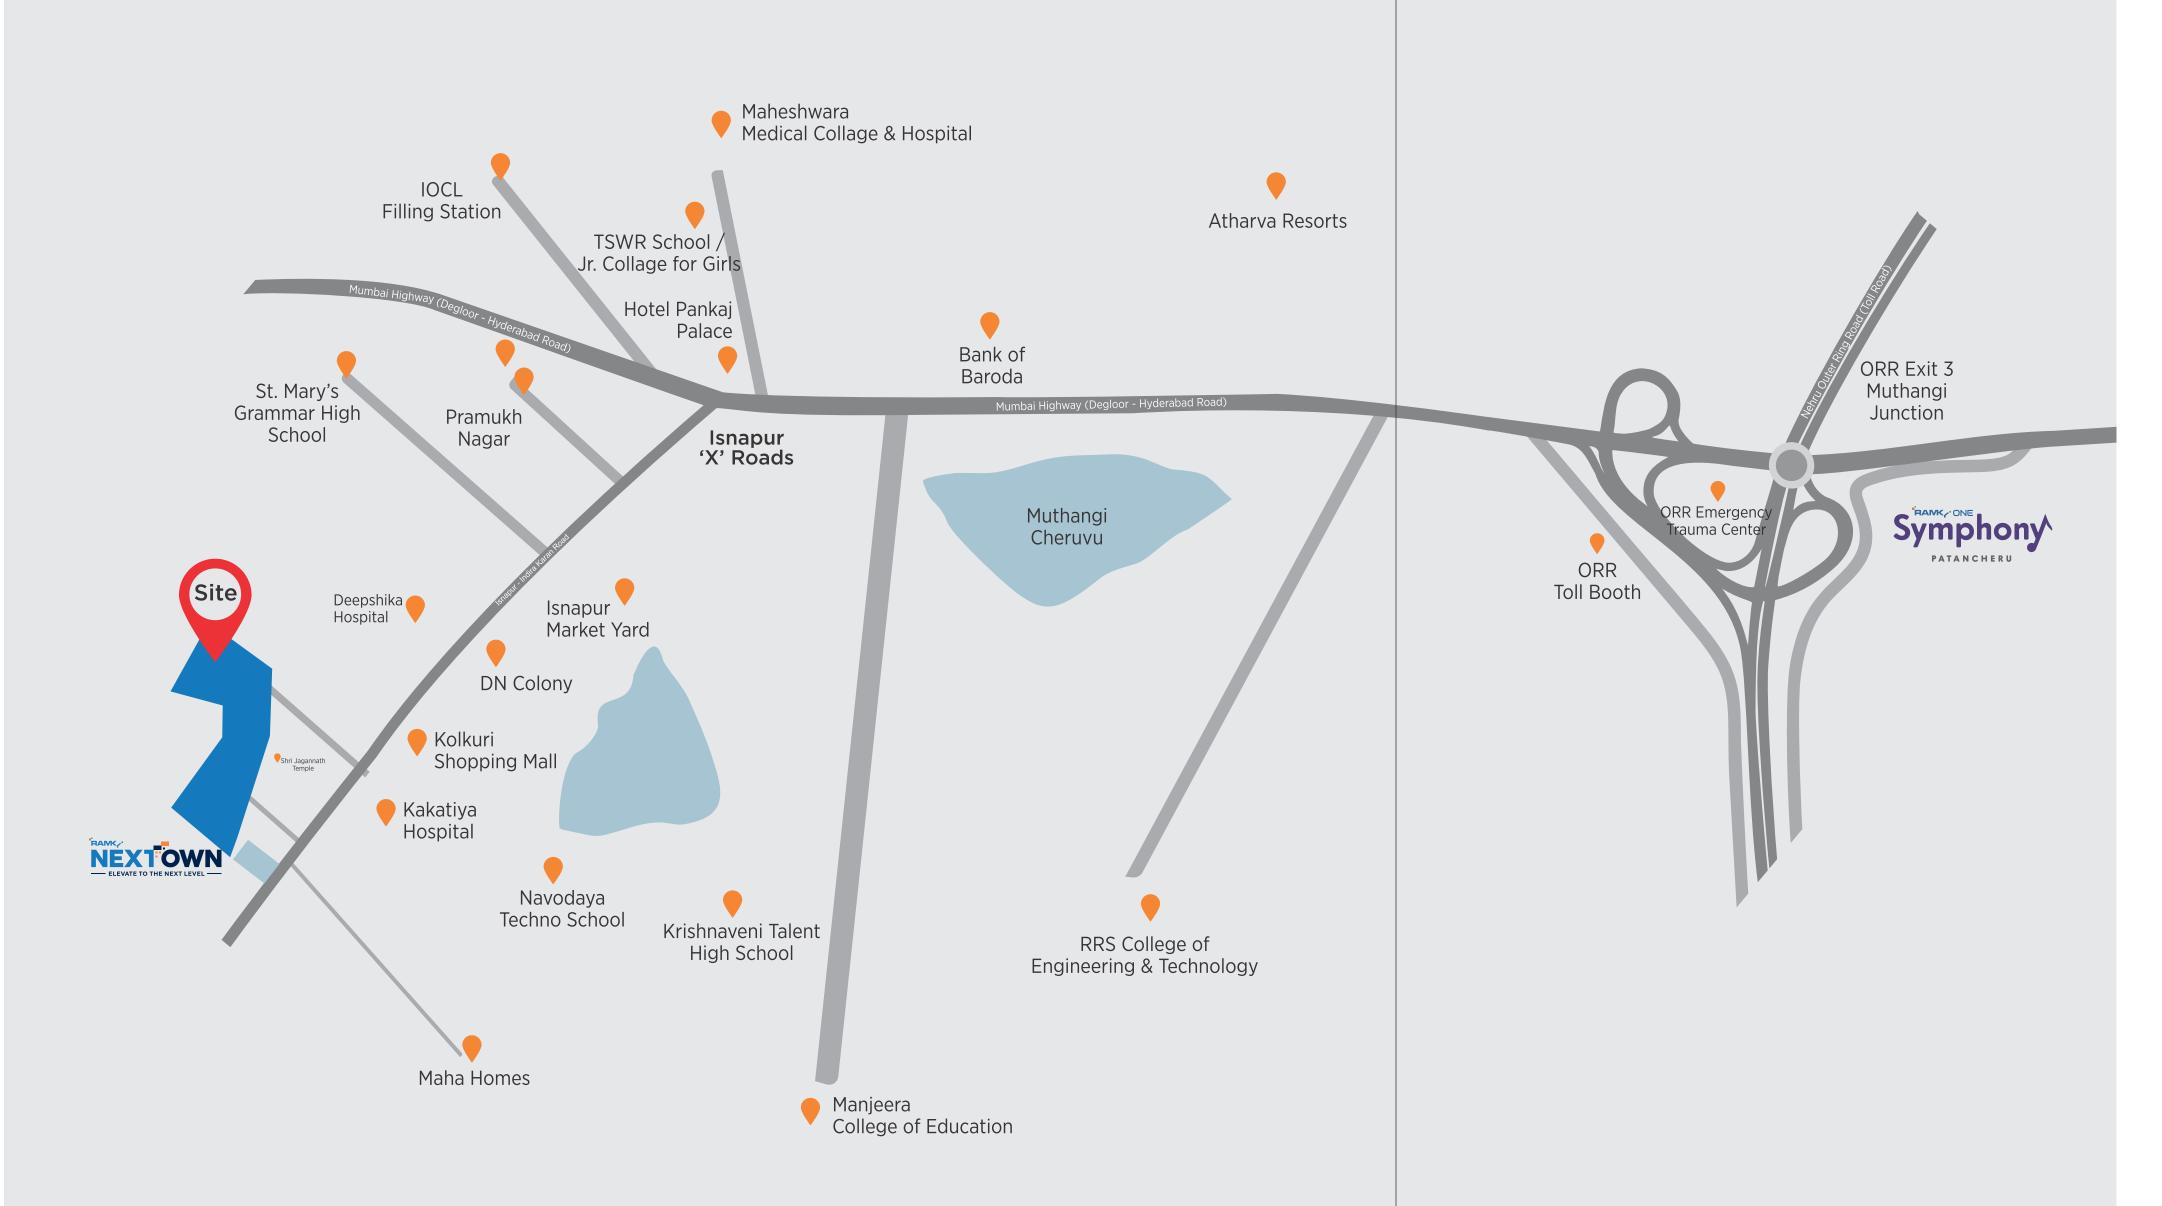

Ramky Nextown is an address that defines "within minutes". Enjoy a delightful ride to work, pleasure, entertainment etc.

Isnapur is the most promising destination that is most sought after for the connectivity and social infrastructure development. Invest in future-relevant property that ensures next-level returns, and easy connects to

- ORR RGIA IT Hubs Hospitals
- Shopping Malls Entertainment Hubs

# LOCATION ADVANTAGES

- Outer Ring Road (ORR) 10 mins
- Deepshika Hospital 2 mins
- Kakatiya Hospital 3 mins
- St. Mary's Grammar School 3 mins
- Maheshwara Medical College 15 mins
- The Gaudium School 15 mins
- Samisthi International School 20 mins
- Candidus School 10 mins
- IIT Kandhi 30 mins
- Gitam University 15 mins

Map not to scale

# **RAMKY PROJECTS**

# - RESIDENTIAL ---

# HYDERABAD

Ramky Repose Ramky Pride Ramky Pearl Ramky Towers Ramky Towers- Elite Ramky CEO Enclave Ramky One Kosmos Ramky One Marvel Ramky One Galaxia Ramky Gardenia Grove Villas Ramky Golden Circle Ramky Tranquillas Ramky One Harmony Greenview Apartments The Huddle Ramky One Symphony Ramky One Odyssey

Ramky One Genext Towers

Ramky One Orion

Ramky Nextown Ramky One Orbit

## WARANGAL

Ramky Enclave

# VISAKHAPATNAM

Ramky One Krystal Ramky Krystal Villas

## BENGALURU

Ramky Utsav
Ramky Samruddi
Ramky One North
Ramky Serene Woods
Ramky One Karnival

## CHENNAI

RWD Atlantis
RWD Ecopolis
RWD Elysium
RWD Fern
RWD Palm
RWD Lemongraz
RWD Grand Corridor

RWD Corniche

RWD Spotlight

RWD Fabcity

# 28 YEARS in Creating Spaces for Life

7500

Happy Families

**RAMKY ESTATES &** 

**FARMS LIMITED** 







**15 MILLION Sq.ft.**Under Various Stages of Construction



9 MILLION Sq.ft. Ready to Launch

# - COMMERCIAL -

## **HYDERABAD**

Ramky Selenium | Ramky Towers-Grandiose | Ramky Coral | Ramky Genext Square

# — INTEGRATED TOWNSHIP —

Hyderabad: Ramky Discovery City Warangal: Ramky Enclave