



AIMING HIGH WITH LUXURY
THAT TOUCHES THE SKY

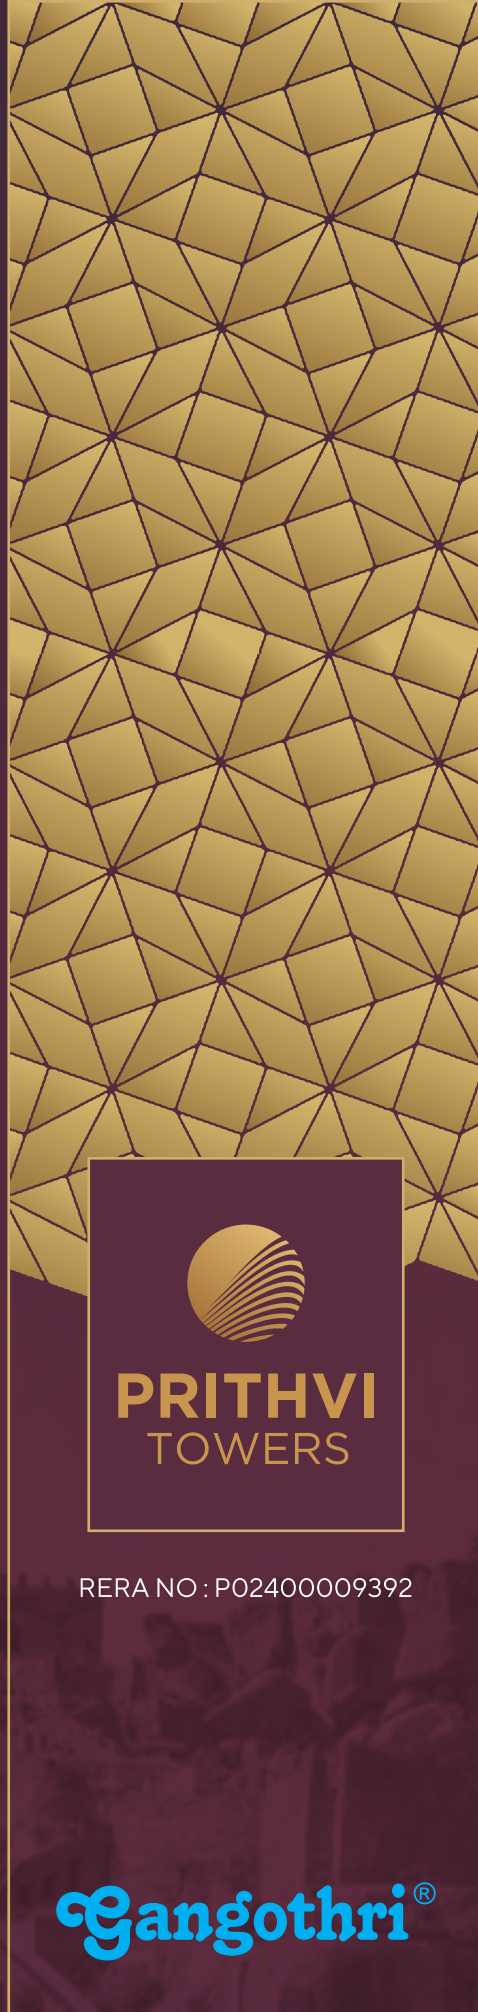



PRITHVI
TOWERS

RERA NO : P02400009392

Gangothri[®]

Premium Residences @ Neknampur, Hyderabad

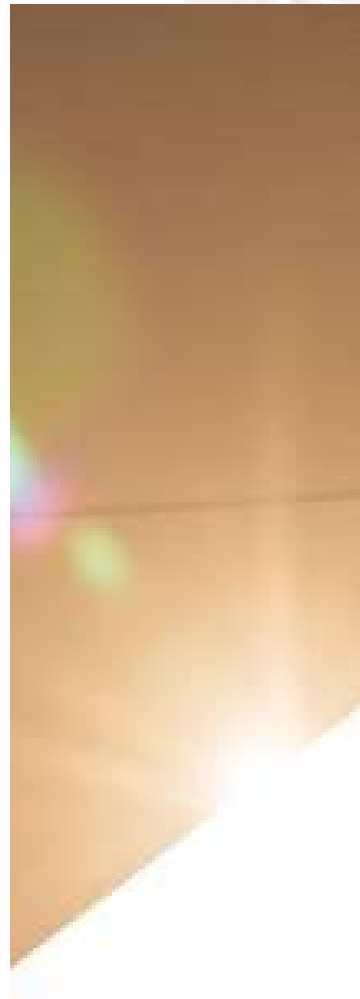

IN THE SHADOW OF GOLKONDA, A LEGACY RISES

An endeavour to reinterpret Nawabi architectural elegance, with views that draw inspiration from the majestic Golkonda Fort. In the evolving heart of Alkapuri Township, apartment living is redefined into the grace of true home living. With purposeful scale and timeless proportion, each vertical residence embodies a distinct identity — where heritage and modernity rise together.



FOR THOSE WHO LIVE TO THE

FULLEST



A distinguished community designed for inspired living—where every moment invites connection, comfort, and the joy of a life well-lived.



EXPERIENCE **THE TRUE**
ESSENCE OF LIVING —
WHERE EVERY DETAIL AROUND YOU REFLECTS
PERFECTION AND PURPOSE.



This is what living is all about. Everything around you is perfect —the timeless view of Golkonda Fort, the grace of Nawabi-inspired architecture, and the comfort of spaces crafted with intention. Lush outdoor realms, curated luxuries, and serene terrace life come together to elevate everyday living into a refined experience.



Premium residences in Nekkampur, Hyderabad where inspired design is seamlessly blended with the art of living well

Indulge in the epitome of luxury with expansive 3 & 4 BHK units, designed to offer unmatched comfort and sophistication. Each home boasts spacious sit-outs, with most units facing lush greenery and breathtaking views, blending serenity with elegance. Every corner of your home is crafted to enhance your lifestyle, where privacy, space, and natural beauty come together seamlessly, offering a life of unparalleled luxury and tranquility.

ELEGANT DESIGN IN A BEAUTIFUL SETTING



INVITING YOU TO EXPERIENCE A NEW
LEVEL OF REFINED LIVING WHERE
YOU TRULY BELONG.





2.08
ACRES

1664
TO
3983
SQ.FT

G+14
FLOORS

16,000
SQ.FT
CLUBHOUSE


14 UNITS
PER FLOOR

3&4
BHK

1
BASEMENT
PARKING

203
UNITS

3
PODIUMS

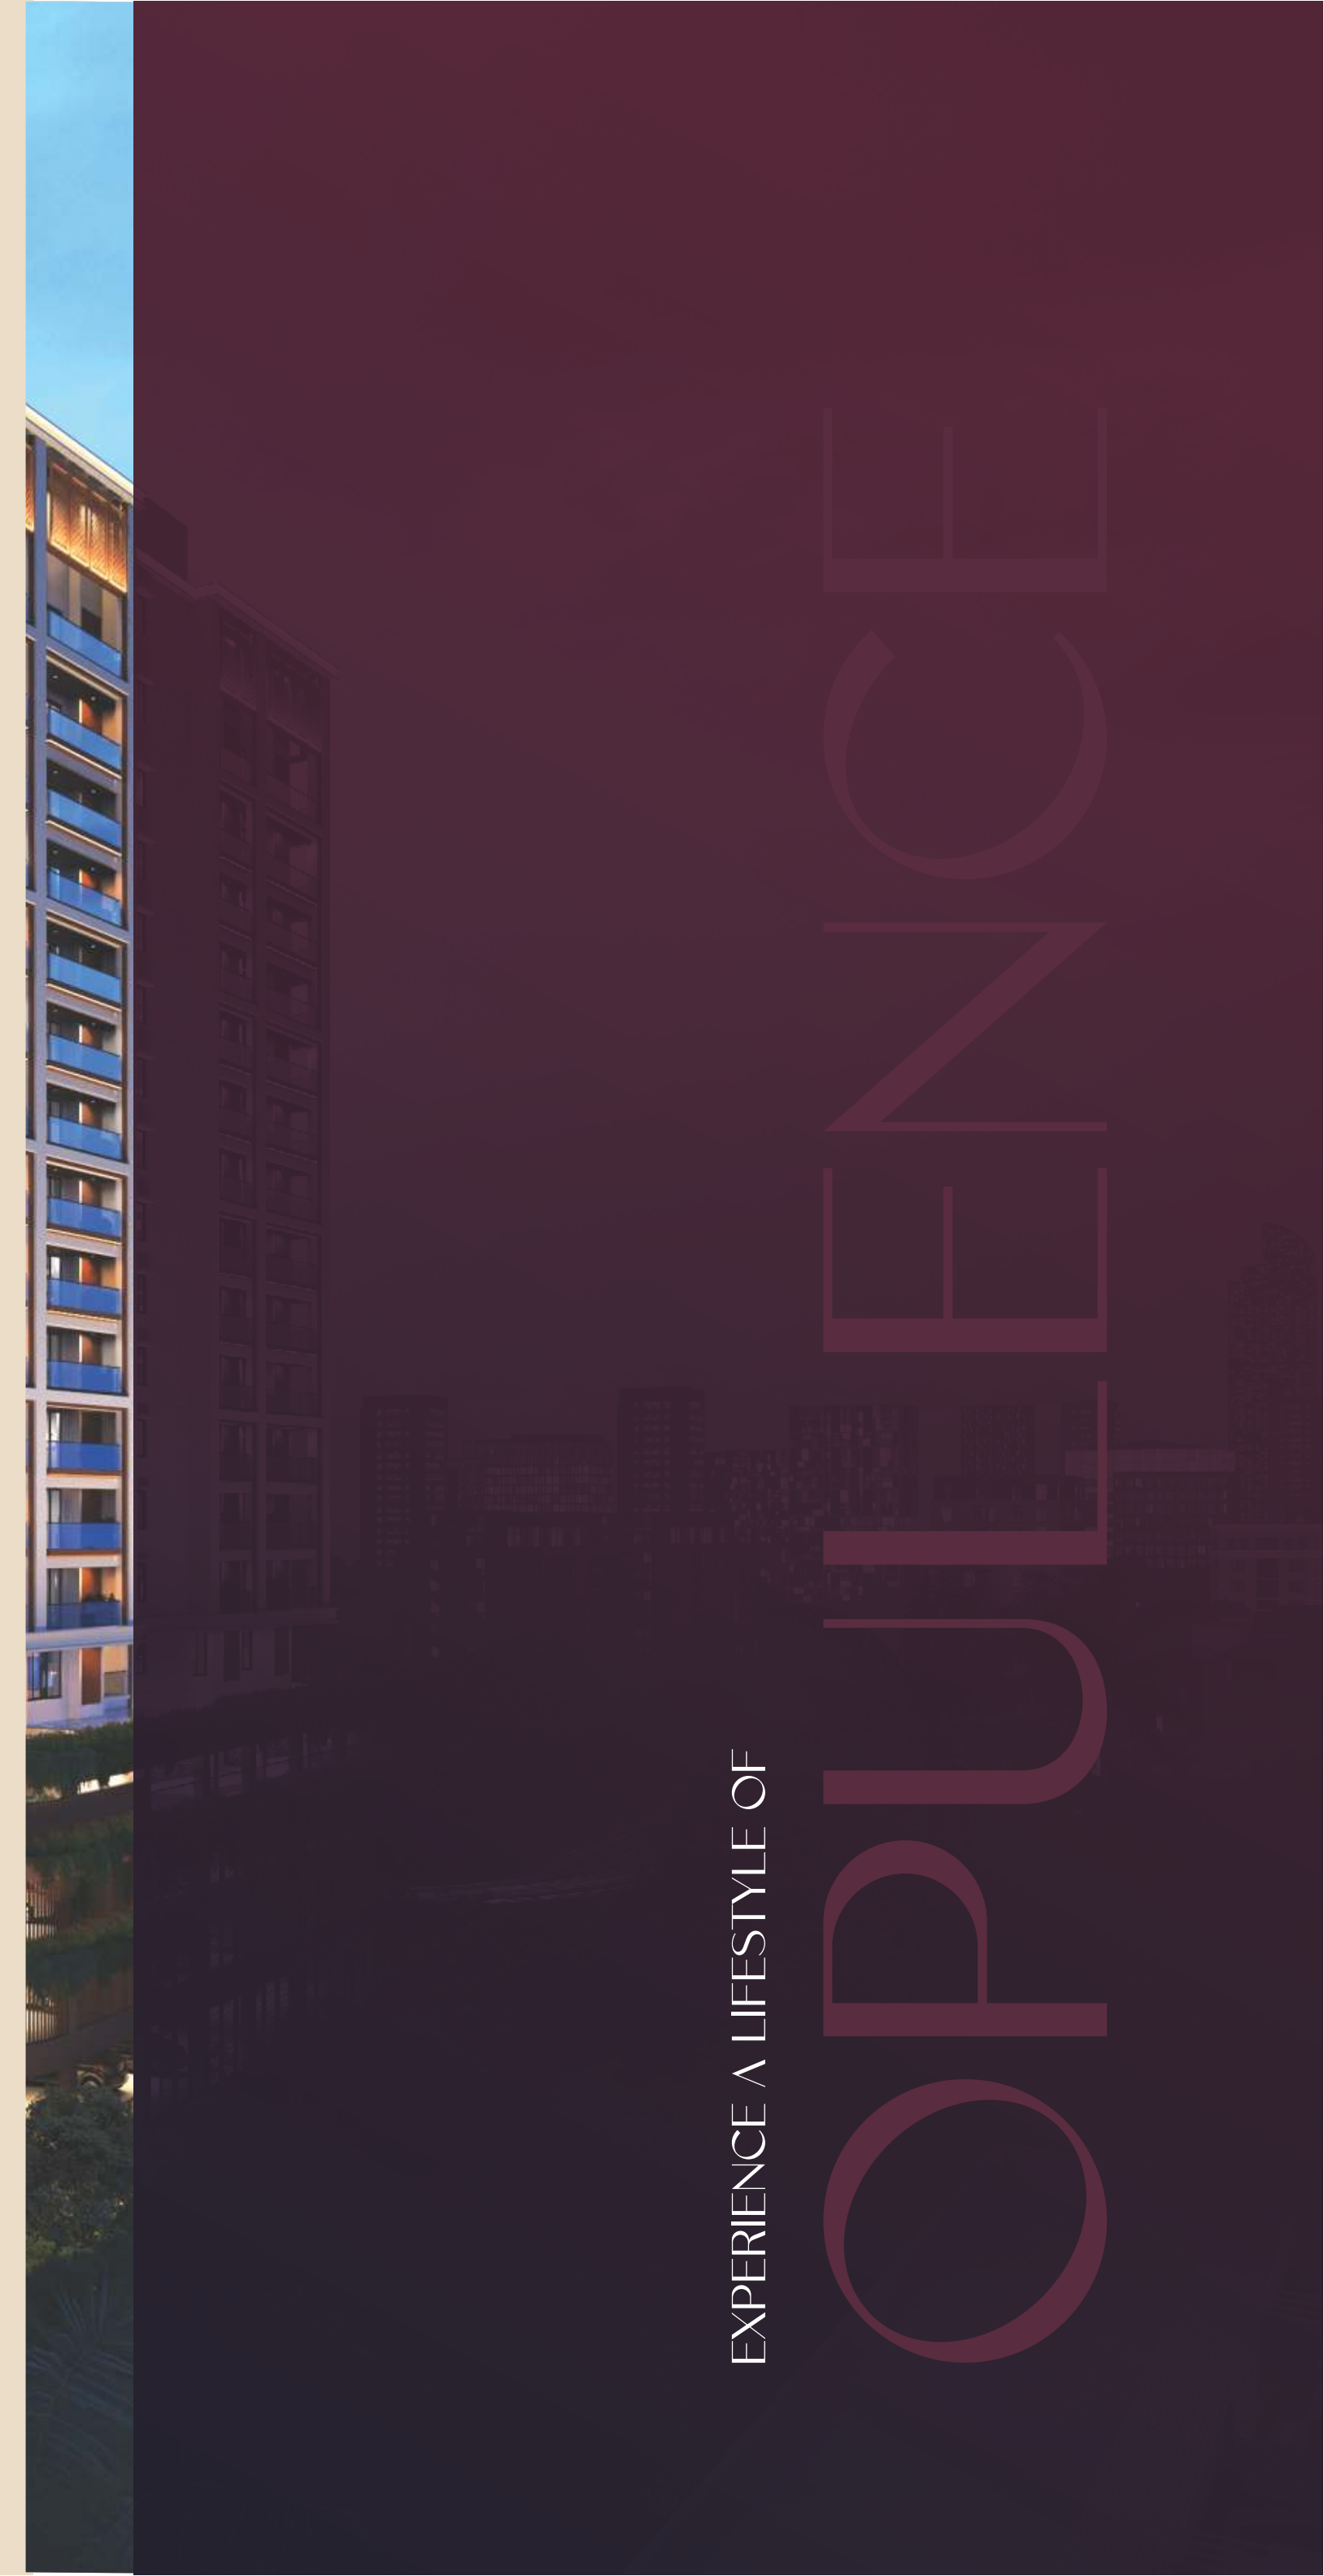

EXPERIENCE A LIFESTYLE OF

OPULLENCE



HIGHLIGHTS

EXPERIENCE THE EPITOME OF URBAN LUXURY

HMDA & RERA APPROVED PROJECT.

◆ PREMIUM LIVING FEATURES

3 BHK & 4 BHK Premium Residences.

Vaastu Compliant Units.

Approx 30% Of The Area Is Left Open, Providing Spaciousness And Fresh Air.

Over 50% Of Flats Face Lush Greenery For Natural Views And Tranquility.

Staggered, Spacious Balconies Provide Panoramic Views And Luxury Living.

◆ SAFETY & UTILITIES

EV Charging Point Will Be Provided With Additional Cost.

100% Power Backup Provided for All Apartments (Except ACS and Geysers).

Centralized Gas Supply With Pre-Paid Gas Meters.

Domestic Water Supplied Through A Water Softening Plant.

Sewage Treatment Plant (STP) Provided for Landscaping And Flushing Purposes.

◆ COMFORT & CONVENIENCE

Two Covered Car Parking Spaces Per Flat.

Access Ramps At All Entrances For Disabled-Friendly Movement.

High Speed Passenger Lifts With ARD.

◆ LIFESTYLE & COMMUNITY

Separate Designated Pet Area Within The Gated Community.

Expansive Walking And Jogging Area for Health And Recreation.


A SANCTUARY
CALLED HOME





A SPACE FOR EVERY ASPECT OF LIFE

Where every space fosters social connection, intellectual engagement, emotional balance, physical well-being, and sustainable living — all within a vibrant community that adapts to modern needs.

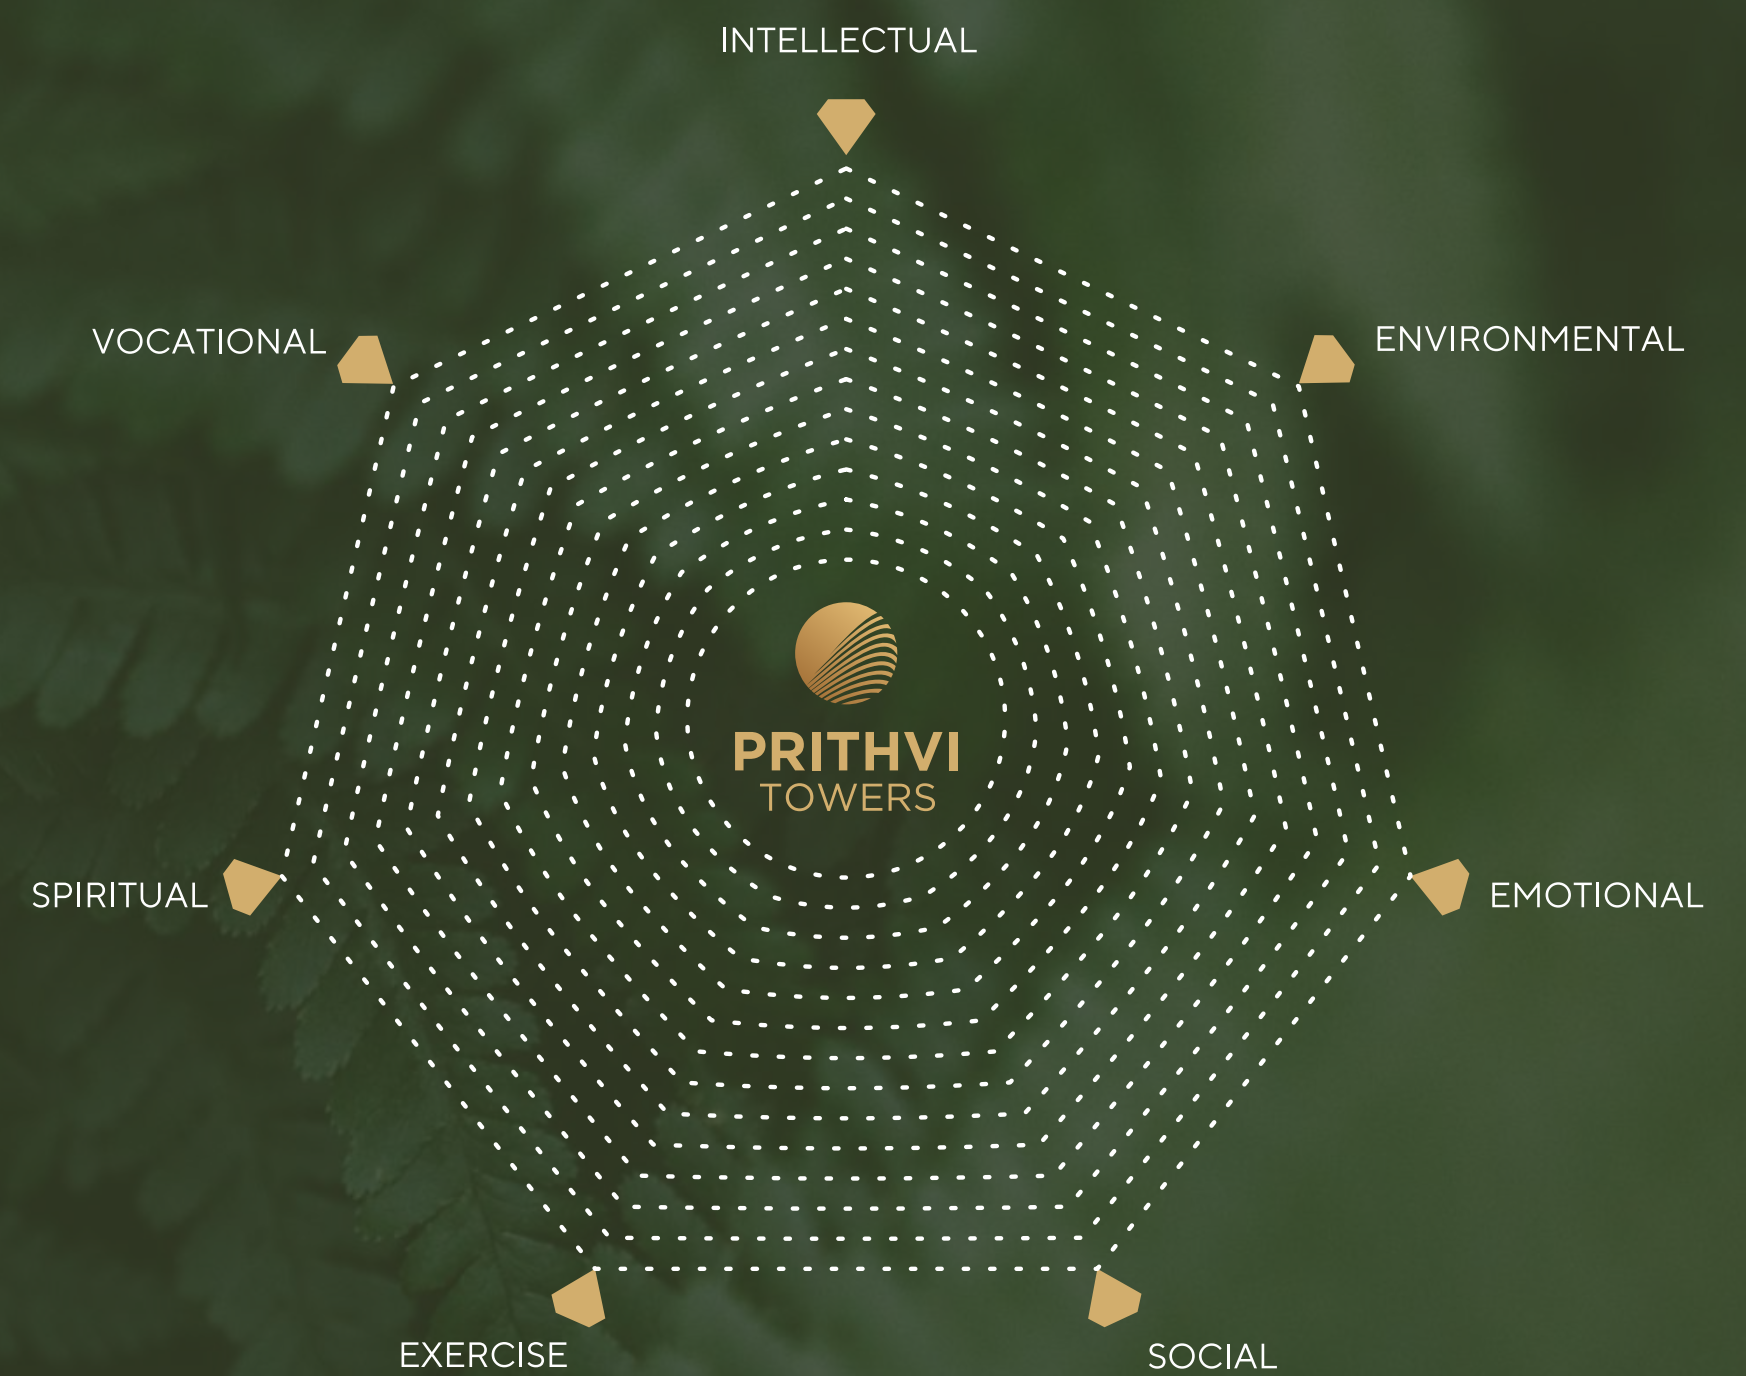

LEGEND

-  Senior Citizen Seating area
-  Kids imagination Area
-  Seat Court
-  Badminton Court
-  Futsal Court
-  Practice Nets
-  Tree Court
-  Party Lawn
-  Open Air Theatre
-  Kids Play area
-  Sensory Garden
-  Pet Play Park
-  Board Walk



UNIT-8 | 3983 SFT.



UNIT-9 | 1706 SFT.



UNIT-10 | 2869 SFT.



UNIT-11 | 2882 SFT.



UNIT-12 | 3263 SFT.



UNIT-13 | 2876 SFT.



UNIT-7 | 2536 SFT.



8'10" WIDE PASSAGE

8'10" CORRIDOR

8'10" WIDE CORRIDOR

8'10" WIDE CORRIDOR

9'10" WIDE CORRIDOR

8'10" WIDE CORRIDOR

UNIT-6 | 2319 SFT.



UNIT-5 | 1664 SFT.



UNIT-4 | 1860 SFT.



UNIT-3 | 1860 SFT.



UNIT-2 | 1874 SFT.



UNIT-14 | 1867 SFT.



UNIT-1 | 3122 SFT.




TYPICAL FLOOR PLAN






A TERRACE THAT ELEVATES EVERY MOMENT

With cabanas, cozy seating, active zones, yoga spaces, and dedicated kid's areas the terrace is a sanctuary for relaxation, fitness, and family fun.

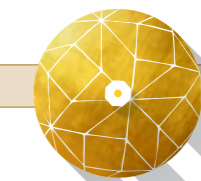



THE ULTIMATE URBAN EXPERIENCE
LUXURY TERRACE LIVING

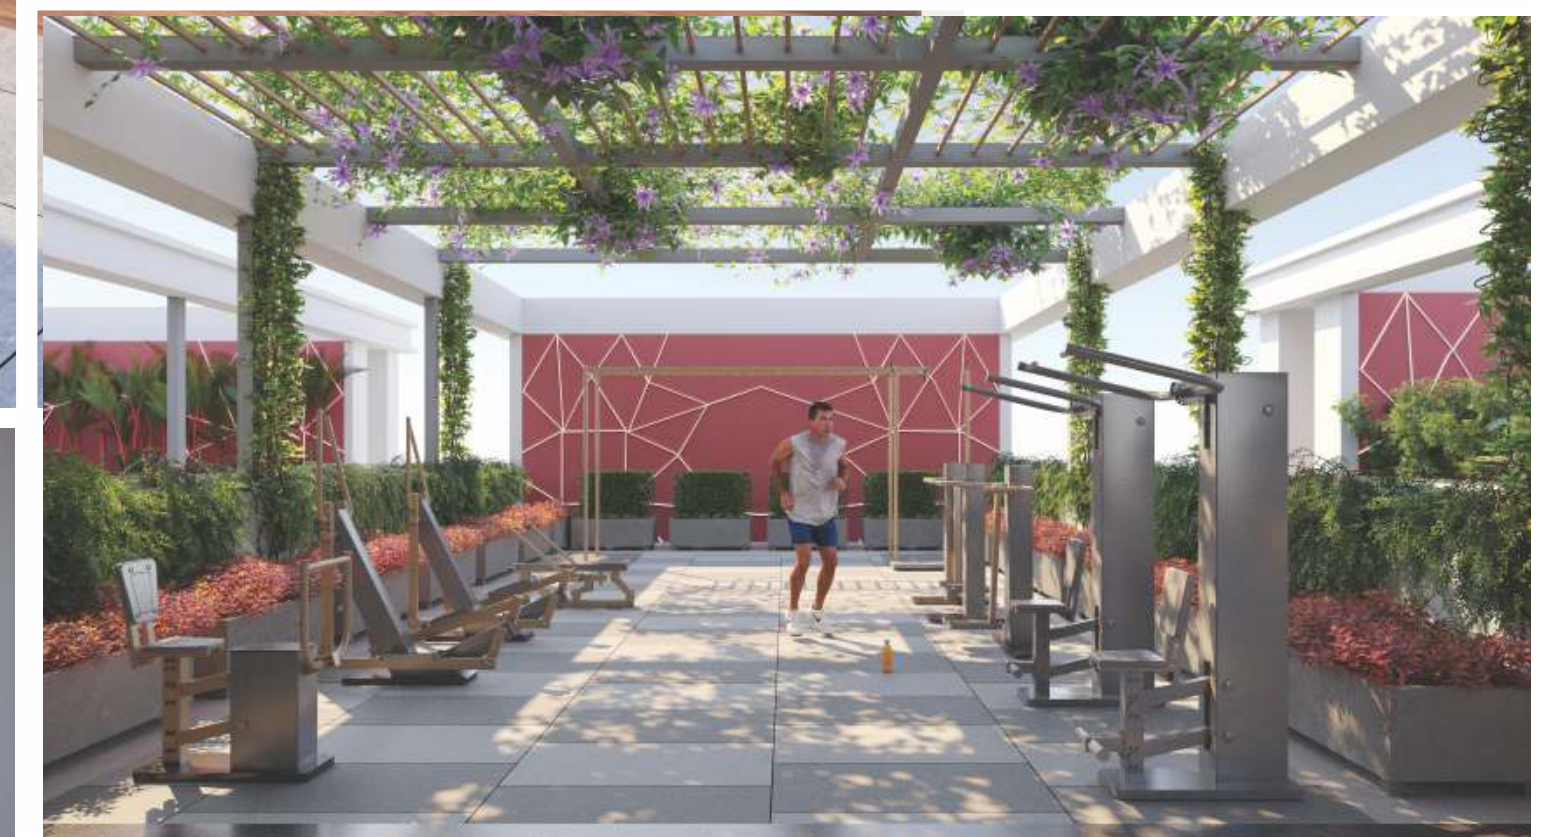

TERRACE AMENITIES

- ◆ Gathering Space
- ◆ Yoga Deck
- ◆ Multipurpose Area
- ◆ Geometric Terrace
- ◆ Aerial Yoga
- ◆ Stepped Seating
- ◆ Services Area
- ◆ Senior Citizen Area
- ◆ Smart Hub
- ◆ Swing Zone
- ◆ Outdoor Gym & Monkey Bar
- ◆ Smart Hub Cabana






A CULINARY JOURNEY
ELEVATED BY PANORAMIC TERRACE VIEWS





LUXURY FINDS ITS LOUNGE

Step into a world of opulence at the clubhouse, where Nawabi charm meets modern grandeur. With a semi-covered pool overlooking Golkonda Fort and lush gardens, it's perfect for royal gatherings or peaceful evenings. Every corner blends luxury, leisure, and community in true Nawabi style.

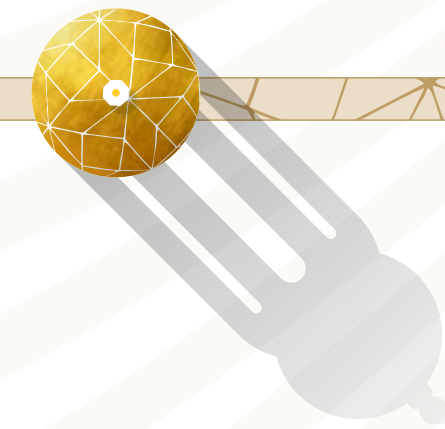

CLUB HOUSE

16,000 SQ.FT



- ◆ Indoor Play Area
- ◆ Library
- ◆ Cafe/Creche
- ◆ Banquet Hall
- ◆ Meeting Area
- ◆ Guest Rooms
- ◆ Gym/Yoga
- ◆ Gym
- ◆ Kids Play Area
- ◆ Swimming Pool
- ◆ Cabana
- ◆ Seat Court
- ◆ Smart Deck
- ◆ Cube Seating
- ◆ Skating Rink
- ◆ Kids Imagination Area
- ◆ Ribbon Seating





BREATHE, MOVE, MINGLE ALL IN ONE SPACE

Step into open-air courts, green trails, and playful zones that spark energy and joy. Find balance in yoga lawns or thrill in games under the open sky. Every space here invites you to live freely, fully – together.

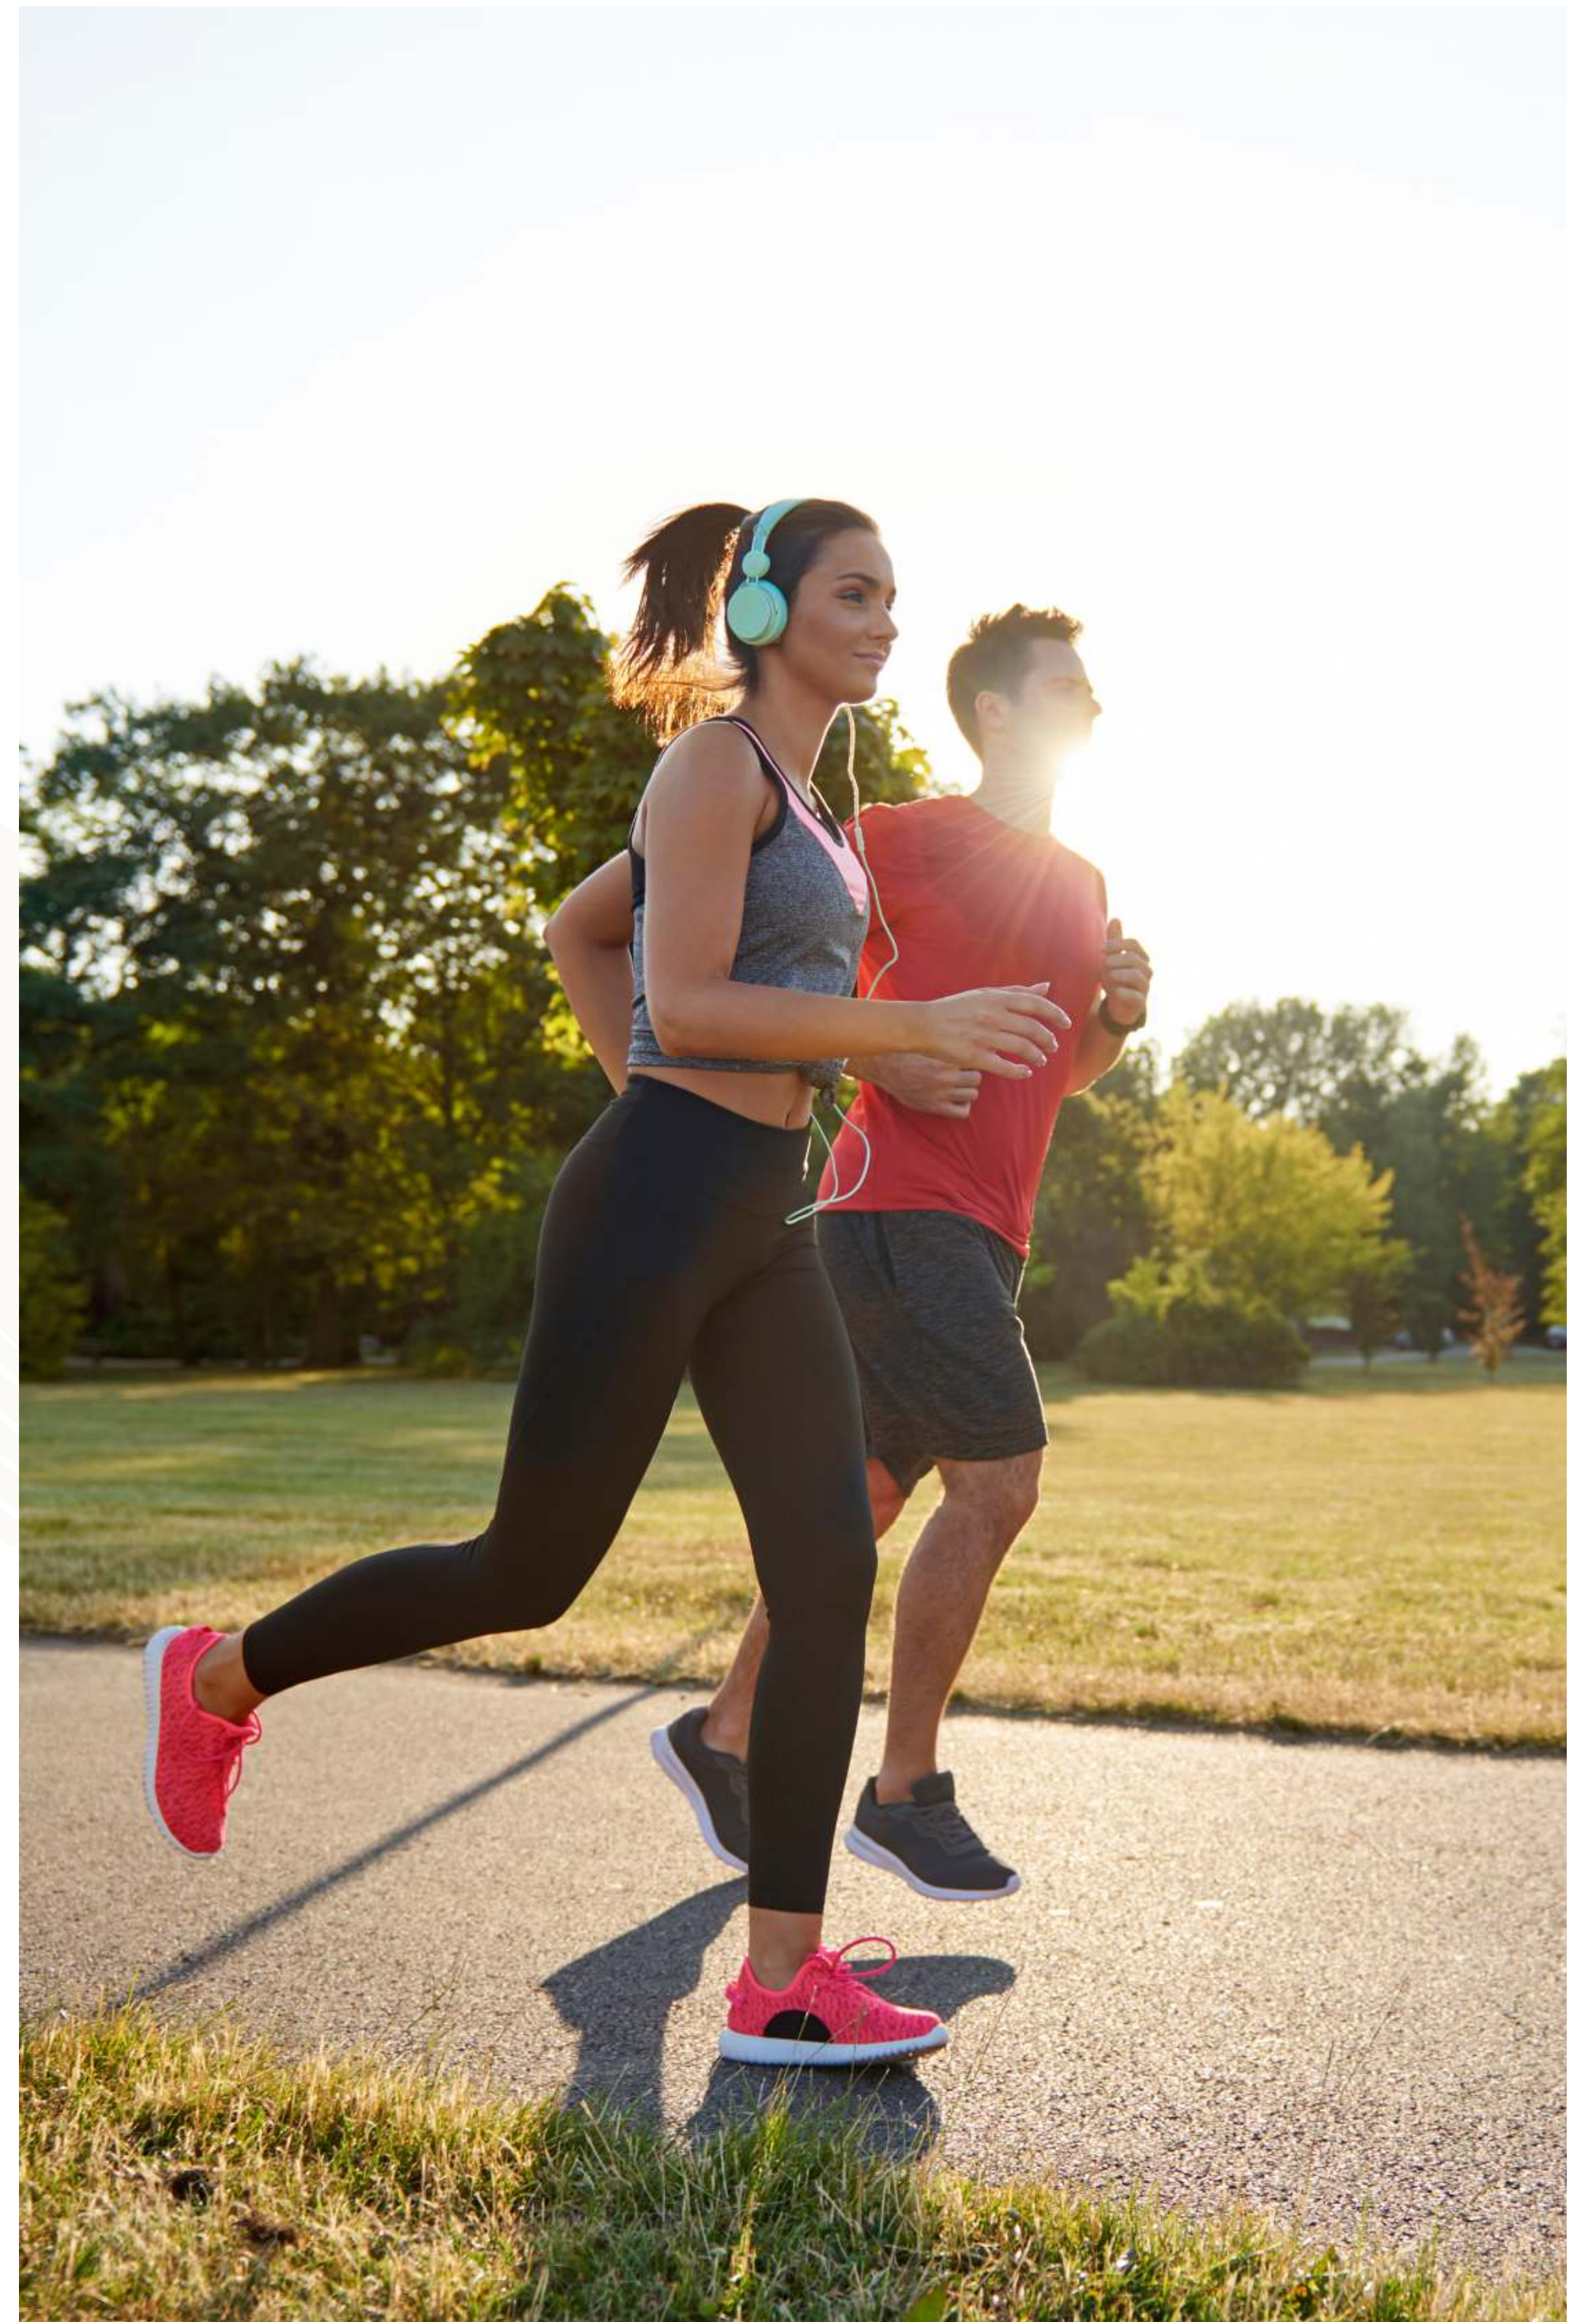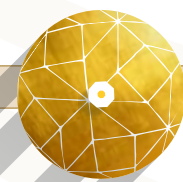



WHERE ACTIVE LIVING
MEETS URBAN ELEGANCE





EMBRACE THE SPIRIT OF
SPORTS
AMIDST
SERENE
OUTDOORS

- ◆ Party Lawn
- ◆ Tree Court
- ◆ Open Air Theatre
- ◆ Sensory Garden
- ◆ Pet Play Area
- ◆ Active Play Area
- ◆ Cricket Practice Net
- ◆ Badminton Court
- ◆ Futsal Ground
- ◆ Board Walk



YOUR GATEWAY TO
ELITE ADDRESS



HEALTHY LIVING IS EQUAL TO
WEALTHY LIVING





SOLID, SECURE, CRAFTED TO PERFECTION

YOUR PEACE OF MIND IS
GUARANTEED.

Our commitment to quality is only comparable to the class our patrons belong to and the success they have achieved.

SPECIFICATIONS

◆ SUPER STRUCTURES

R.C.C framed structure to with stand Wind & Seismic loads / Autoclaved Aerated Concrete block / Cellular Concrete blocks.

◆ DOORS, WINDOWS , RAILINGS

Main doors : 8 feet Engineered frame and Veneer shutter with P.U Polish.
Internal doors : Engineered frame and shutter with both sides Laminate finish.

Windows, Doorcum windows, Utility Doors :

UV resistant reputed make UPVC provision for Mosquito mesh for all sliding windows.

Grills for windows : MS grills provided to Ground floor flats only standard design window grills for upper floors will be provided at extra cost.

Balcony Railings : Glass /MS Railing where ever applicable.

◆ PAINTING

External : Textured Finish with weather proof exterior grade emulsion.

Internal : Smooth Putty Finish with 2 coats of premium acrylic emulsion.

◆ FLOORING

Drawing , Living , Dining , All Bedrooms & Kitchen: Vitrified tiles of reputed make.

Bathrooms : Anti skid Ceramic Tiles of reputed make.

All Balconies : Anti skid Ceramic Tiles of reputed make.

Utility : Anti skid Ceramic Tiles of reputed make.

Corridors & Lift Lobbies : Vitrified tiles of reputed make.

Staircase : Kota Stone / Vitrified Tiles.

◆ TILE CLADDING

Bathrooms : Glazed Ceramic Tiles upto 7'- 0" height.

Utility : Glazed Ceramic Tiles upto 3'-0" height.

◆ KITCHEN

Water Provision : Provision for Municipal or borewell Water Connection.

Other Accessories : Provision for fixing of water purifier and chimney.

◆ UTILITY

Washing Machine Provision for Washing Machine & Dish washer.

◆ CP & SANITARY FITTINGS

Bathrooms :

Wash basin with counter, Provision for hot water.

EWC with concealed flush tank.

All the washroom Fittings are Chrome plated.

Provision for Geysers in all bathrooms.

False Ceiling in all bathrooms.

◆ ELECTRICAL

Power outlets for air conditioners in all bed rooms, living and drawing room.

Plug points for T.V in Living and all Bedrooms.

3 phase supply for each unit with individual meter boards.

Miniature Circuit Breakers (MCB) for each distribution boards.

Concealed FRLS Copper Wiring.

◆ MODULAR SWITCHES

Kitchen : Power plug for Cooking range, Chimney & Refrigerator , Micro oven, Mixers/ Grinders in kitchen.

Utility Area : Power Plug for Washing machine and dish wash.

◆ TELECOMMUNICATIONS, CABLE TV & INTERNET

Telephone Points : Telephone Points in Living /Drawing.

Intercom Facility : Intercom Facility to all the Units Connecting Security.

Cable TV : Provision for Cable Connection for Bed Rooms & Living Room.

Internet Provision for Internet connection.

◆ ELEVATORS / LIFTS

Passenger lifts : High Speed passenger lifts as per NBC Norms , with ARD.

Flooring for Car Finish : Granite/ Tile

Fire / Service : Lift As per NBC Norms

◆ WTP & STP

Domestic water made available through an Exclusive water softening plant (Not RO Plant).

A sewage treatment plant of adequate capacity as per norms will be provided inside the project, treated sewage water will be used for the landscaping & Flushing Purpose.

Rain water harvesting at regular intervals provided for recharging ground water levels as per the norms.

Water meters for each unit for domestic & Municipal water.

◆ CAR PARKING

Car parking in 1 Basement + 3 podiums.

◆ CHARGING POINTS FOR ELECTRIC CARS

Charging Point for electric Cars shall be provided with extra cost.

◆ PARKING MANAGEMENT

Entire parking is well designed to suit the number of Car's Provided Parking Signage's and equipment at required places to Ease the traffic flow.

◆ POWER BACK UP

100% DG Power back-up with Acoustic Enclosure & AMF

◆ SECURITY /BMS

Sophisticated round- the - clock security/ Surveillance system.

Surveillance cameras at the Main Security and Entrance of Building to monitor.

Panic button and intercom is provided in the lifts connected to the security room.

◆ BILLING SYSTEM

Automated Billing system for Electricity , Water & LPG/CNG supply.

◆ FIRE & SAFETY

Fire Hydrant and Fire sprinkler system in all floors and basement/ Podium as per NBC norms.

Fire alarm and public address system in all floors and parking areas (basement & Podiums) as per NBC Norms.

LOCATION PLAN
NOT TO SCALE



A LANDMARK ADDRESS
AT THE HEART OF
CONNECTIVITY

Nestled in Hyderabad's most sought-after neighborhoods, this address offers unmatched connectivity to the Financial District and leading institutions.

Surrounded by modern conveniences and adjacent to historic landmarks like Golkonda Fort, it blends legacy with progress. Experience the privilege of living at a prestigious location where history and growth meet.



Scan to Get Here

LOCATION HIGHLIGHTS

NEARBY LOCATIONS

- Manikonda - 8 mins
- Gachibowli - 12 mins
- Financial District - 12 mins
- Wipro Circle - 14 mins
- Hitech City - 16 mins
- Kondapur - 20 mins

IT HUBS & CORPORATES

- Financial District - 5 mins
- Gachibowli IT Hub - 10 mins

EDUCATIONAL INSTITUTIONS

- Rockwell International School - 5 mins
- Kairos - 5 mins
- Global Edge International School - 7 mins
- Delhi Public School - 8 mins
- Oakridge School - 8 mins
- CBIT - 8 mins
- Vasavi Engineering College - 10 mins
- Future Kids School - 10 mins
- Keystone - 10 mins
- Phoenix Green International School - 12 mins
- Chirec School - 18 mins



HOSPITALS

- CARE Hospital - 12 mins
- Continental Hospital - 14 mins
- Sunshine Hospital - 15 mins
- AIG Hospital - 17 mins

MALLS

- AMB Mall: 12 mins
- Inorbit Mall: 15 mins

ACCESS / CONNECTIVITY

- Outer Ring Road - 7 Mins
- Neopolis - 12 Mins

OTHERS

- Adjacent to ORR & Financial District
- Gachibowli Flyover Junction - 8 mins
- Wipro Circle - 10 mins
- Raidurgam Metro Rail - 14 mins
- Kondapur - 15 mins
- RGI Airport - 32 mins

HOTELS & RESTAURANTS

- Sandwicho Café - 7 Mins
- Sheraton Hotel - 10 Mins



www.gangothri.com

GREAT ACHIEVEMENTS ARE RARELY ACCOMPLISHED OVERNIGHT OR BY A SINGLE EFFORT.

THAT IS WHY WE HAVE ALLIED WITH TOP EXPERTS IN THE FIELD.

TOGETHER, OUR EXCEPTIONAL TEAM OF CONSULTANTS WILL COLLABORATE AND INNOVATE, TURNING OUR VISIONARY GOALS INTO REMARKABLE REALITIES.

Site Address

Gangothri Prithvi Towers
Sy No 50,51, Nekkampur (V),
Gandipet (M), Ranga Reddy (Dist).

Corporate Office

Gangothri Infra Edge Pvt Ltd.
(Formerly Gangothri Developers)
Plot No 222, Road No 17, Opp Jubilee hills
International Club Exit, Hyderabad.

sales@gangothri.com

PROJECT CONSULTANTS

Architects



Space Environment Planning
702-B, 7th Floor, Krishe Sapphire,
HITEC-City Road, Madhapur,
Hyderabad - 500081, Telangana

Structural Consultant



201, 2nd Floor, Ekdanta, CTS No. 136 Plot
No-8, Erandwane, Pune - 411004

MEP Consultant



1st Floor, no: 2729, 80 Feet Rd, Michael
Palaya, 3rd Stage, New Tippasandra,
Bengaluru, Karnataka - 560075

Landscape Consultant




Satish Khanna Associates Pvt. Ltd. (SK-A)
E-38, Greater Kailash Part 3, Masjid Moth,
Greater Kailash, New Delhi, Delhi 110048

Branding



D3 Concepts
Cell : +91 98491 92657

Note : This document has been produced by the developer for advertising and general information only. The developer and its project team do not guarantee, warrant or represent that the information contained within this document is correct. Any interested party should undertake their own enquiries as to the accuracy of this information. The developer excludes unequivocally all inferred and implied terms, conditions and warranties arising out of this document and excludes all liability for loss or damage arising there from. Images shown are Artist Impression and shown for illustrative purposes only. The plans are based on the current design for this development. Changes will undoubtedly be made through development, and dimensions, fittings, finishes and specifications are subject to change without notice. The location of all architectural features on the façade including vertical panels and fins will vary on each type plan and level. Their location on the marketing material is indicative of the design intent. The information contained herein is believed to be current, but is not guaranteed. Prospective purchasers must rely on their own enquiries. Furniture is not included. This document is for guidance and does not constitute an offer of contract.

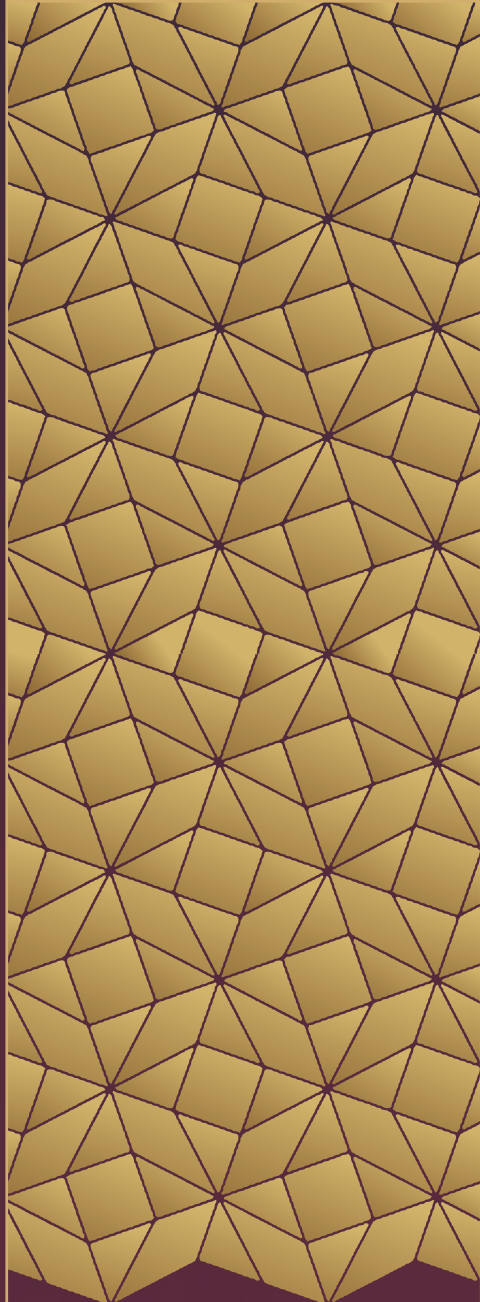

Gangothri[®]

www.gangothri.com