

PROPOSED RESIDENTIAL BUILDING

AT MALLAMPET , HYDERABAD, TS

CLIENT:

M/S. RK INFRA,
PRAGATHI NAGAR, HYDERABAD

Date : 2022 09 05



RK'S OXYGEN VALLEY
MIDPET, HYDERABAD, TELANGANA

NORTH EAST






| | |
|-----------|--|
| Revision: | |
| 1. | |
| 2. | |
| 3. | |
| 4. | |


Project:
PROPOSED RESIDENTIAL PROJECT
 AT MALLAMPET, HYDERABAD

Client:
M/s R K INFRA,
 PRAGATHI NAGAR, HYDERABAD

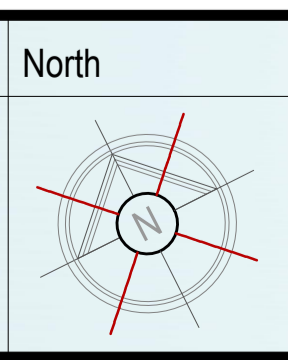
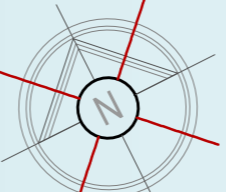



Drawing Title:
MASTER LAYOUT
 2022 09 05
 REV-0



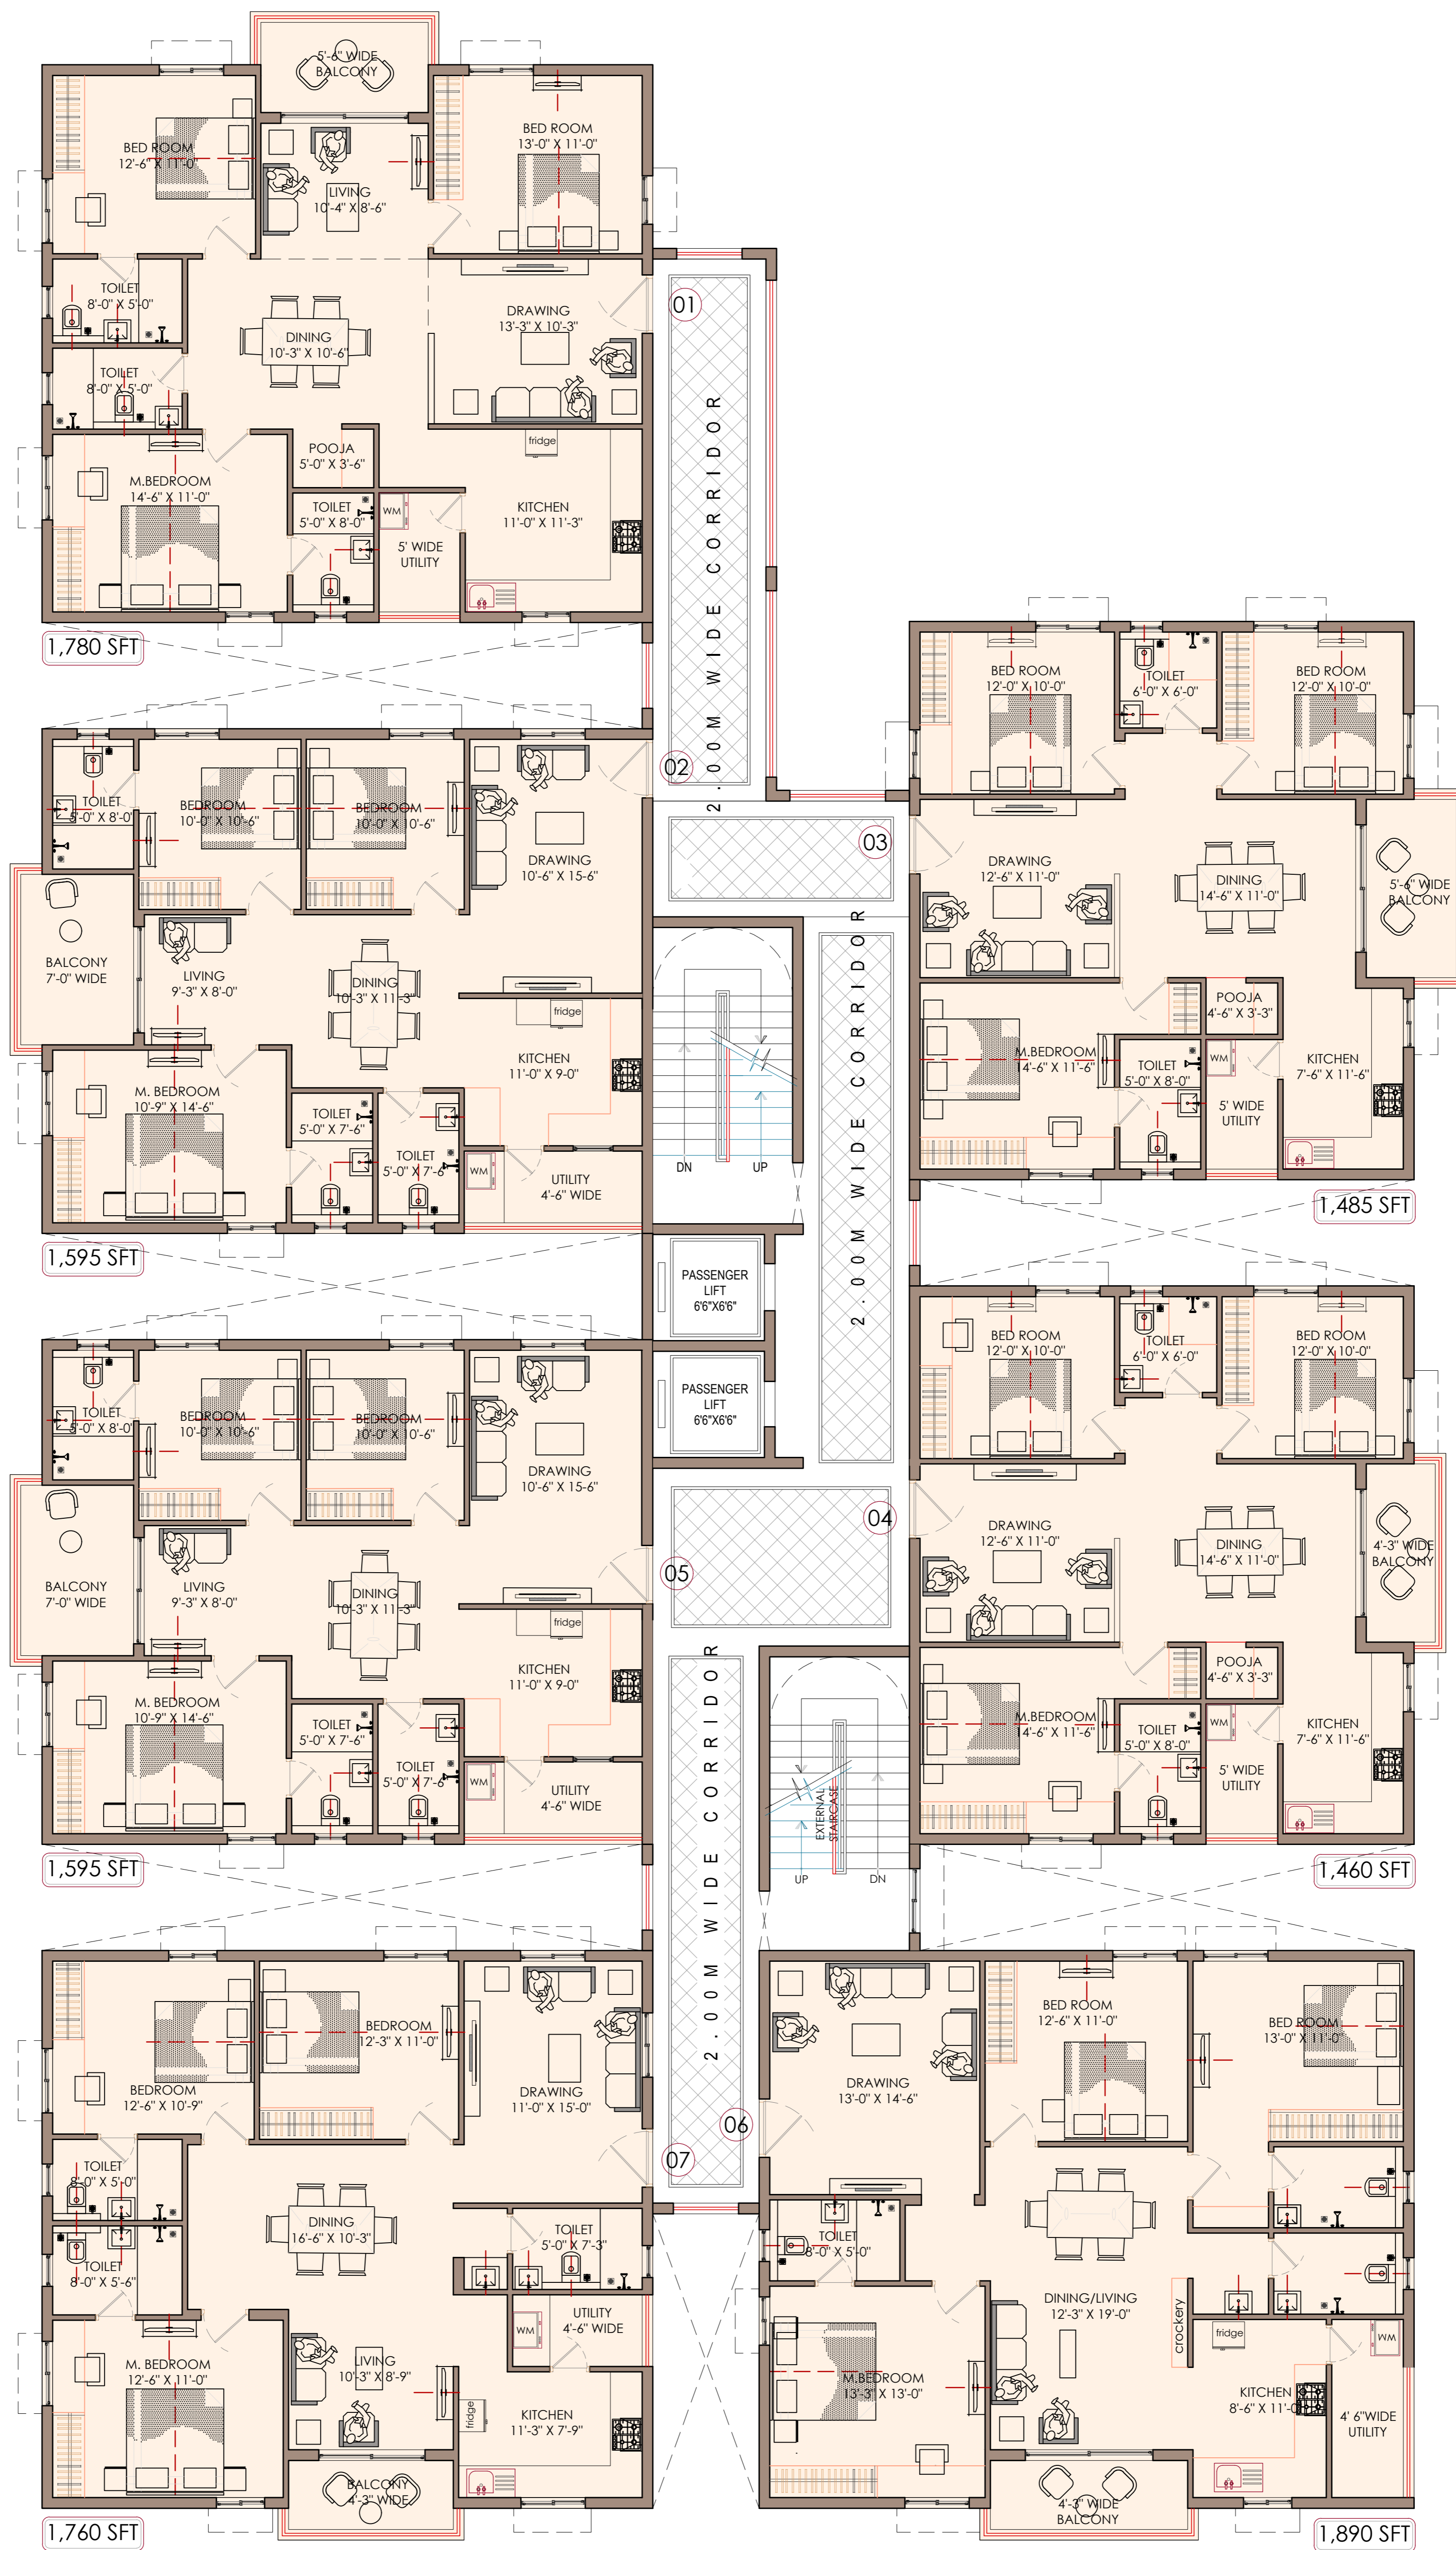

BLOCK-A


| | | | | |
|--|--|--|---|---|
| Project: | Client: | North | Drawing Title: |  ARCHITECTS SPACE . ARCHITECTURE . ENVIRONMENT |
| PROPOSED RESIDENTIAL PROJECT AT MALLAMPET, HYDERABAD | M/s R K INFRA, PRAGATHI NAGAR, HYDERABAD |  | TYPICAL FLOOR PLANS OF BLOCK-A 2022 09 05 | |

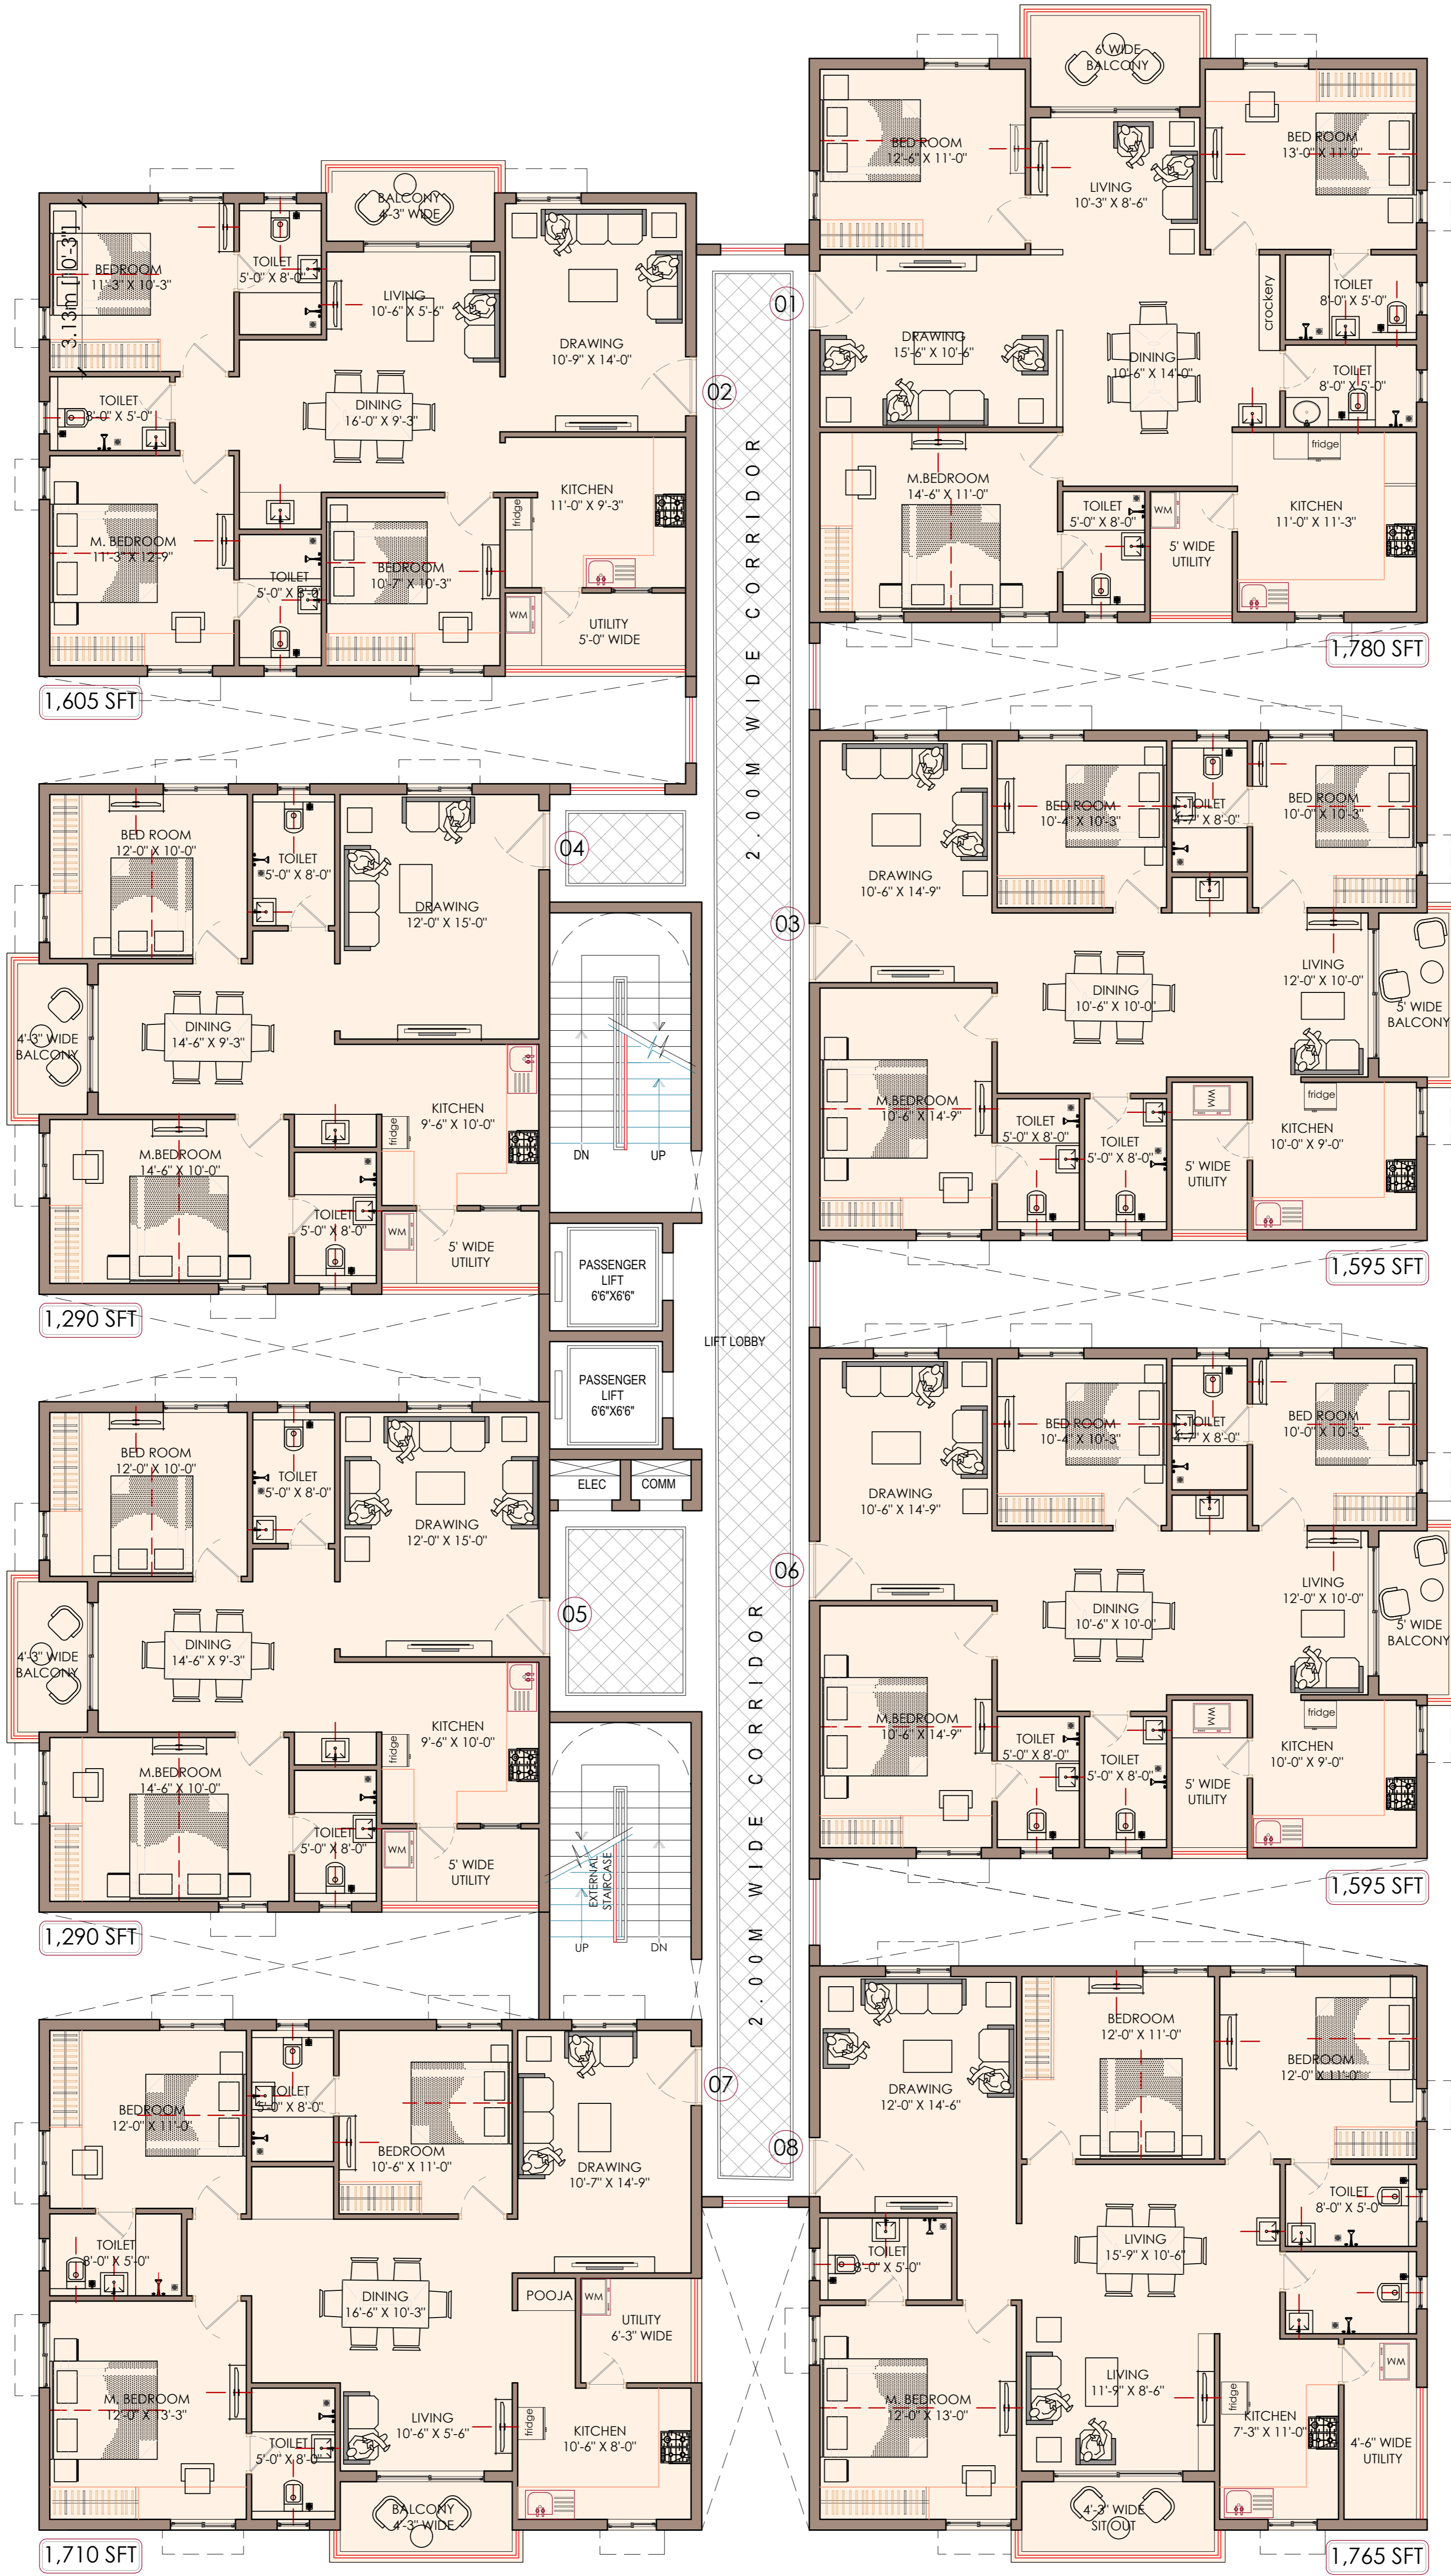

BLOCK-B

Project: **PROPOSED RESIDENTIAL PROJECT**
AT MALLAMPET, HYDERABAD


Client: **M/s R K INFRA,**
PRAGATHI NAGAR, HYDERABAD

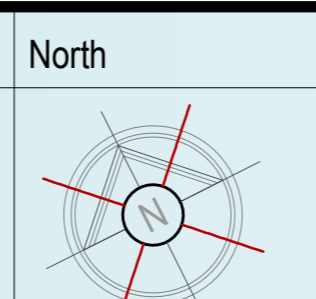


Drawing Title: **TYPICAL FLOOR PLANS OF BLOCK-B**

2022 09 05 REV-0



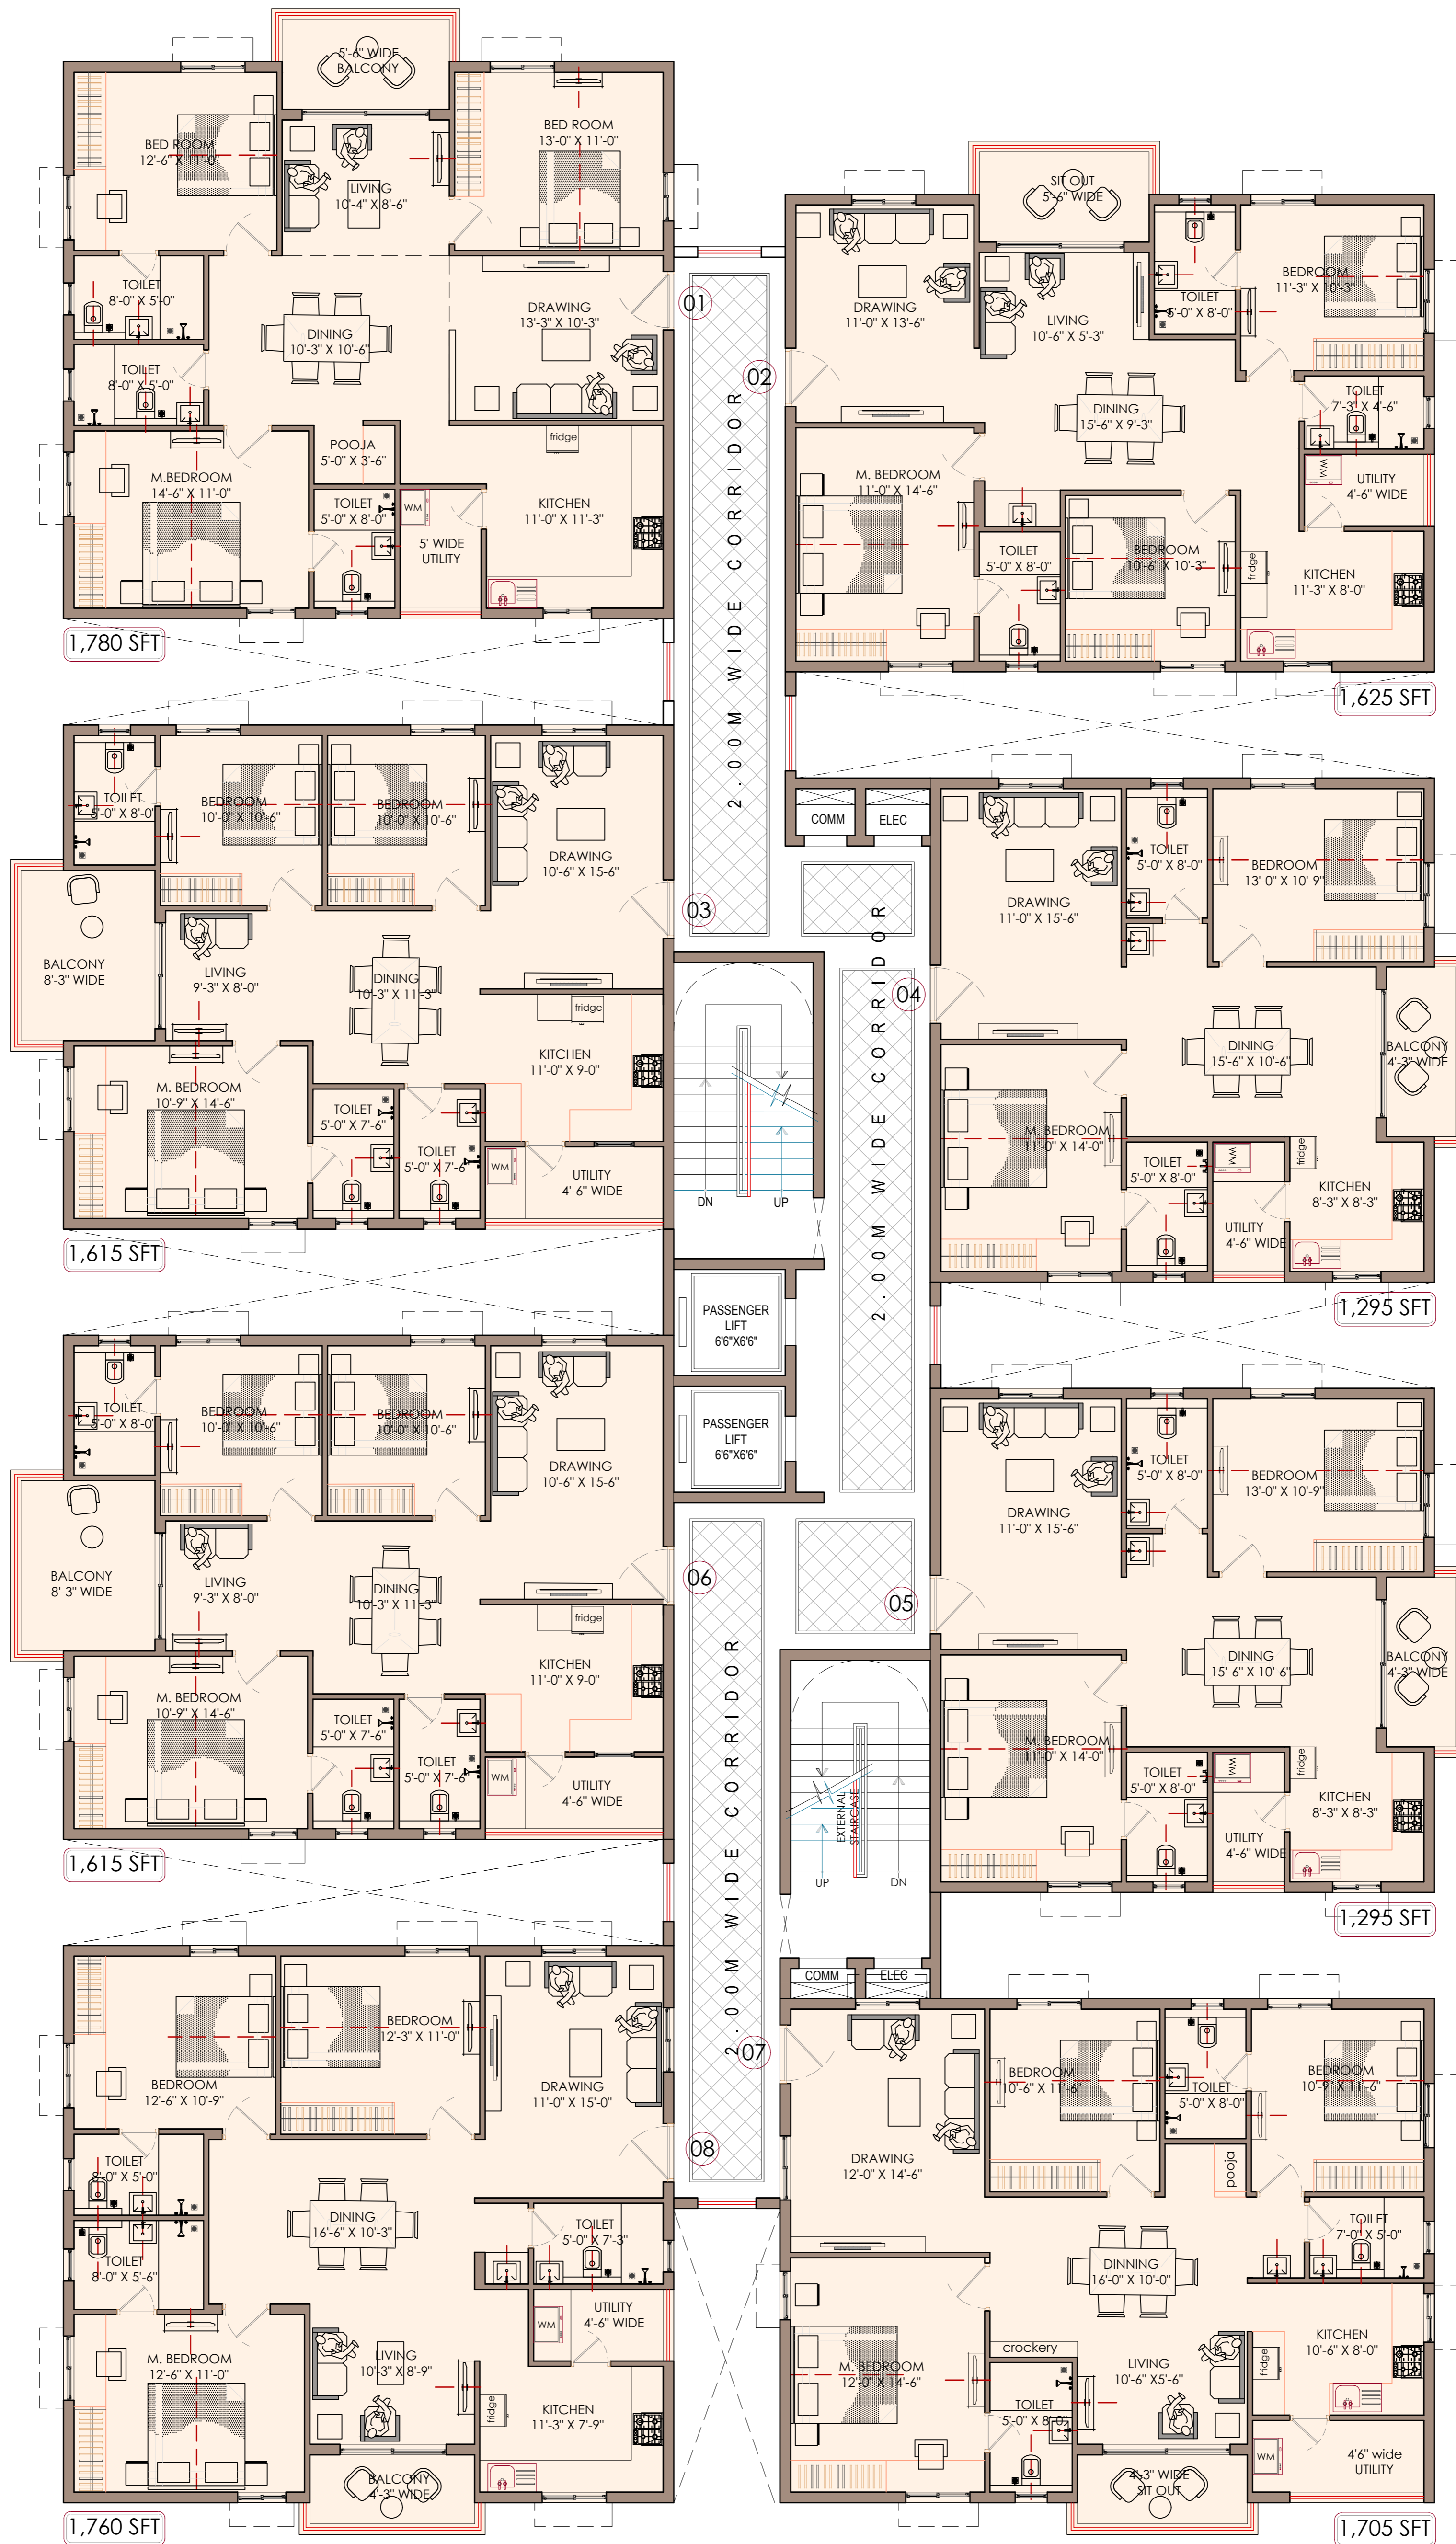

BLOCK-C

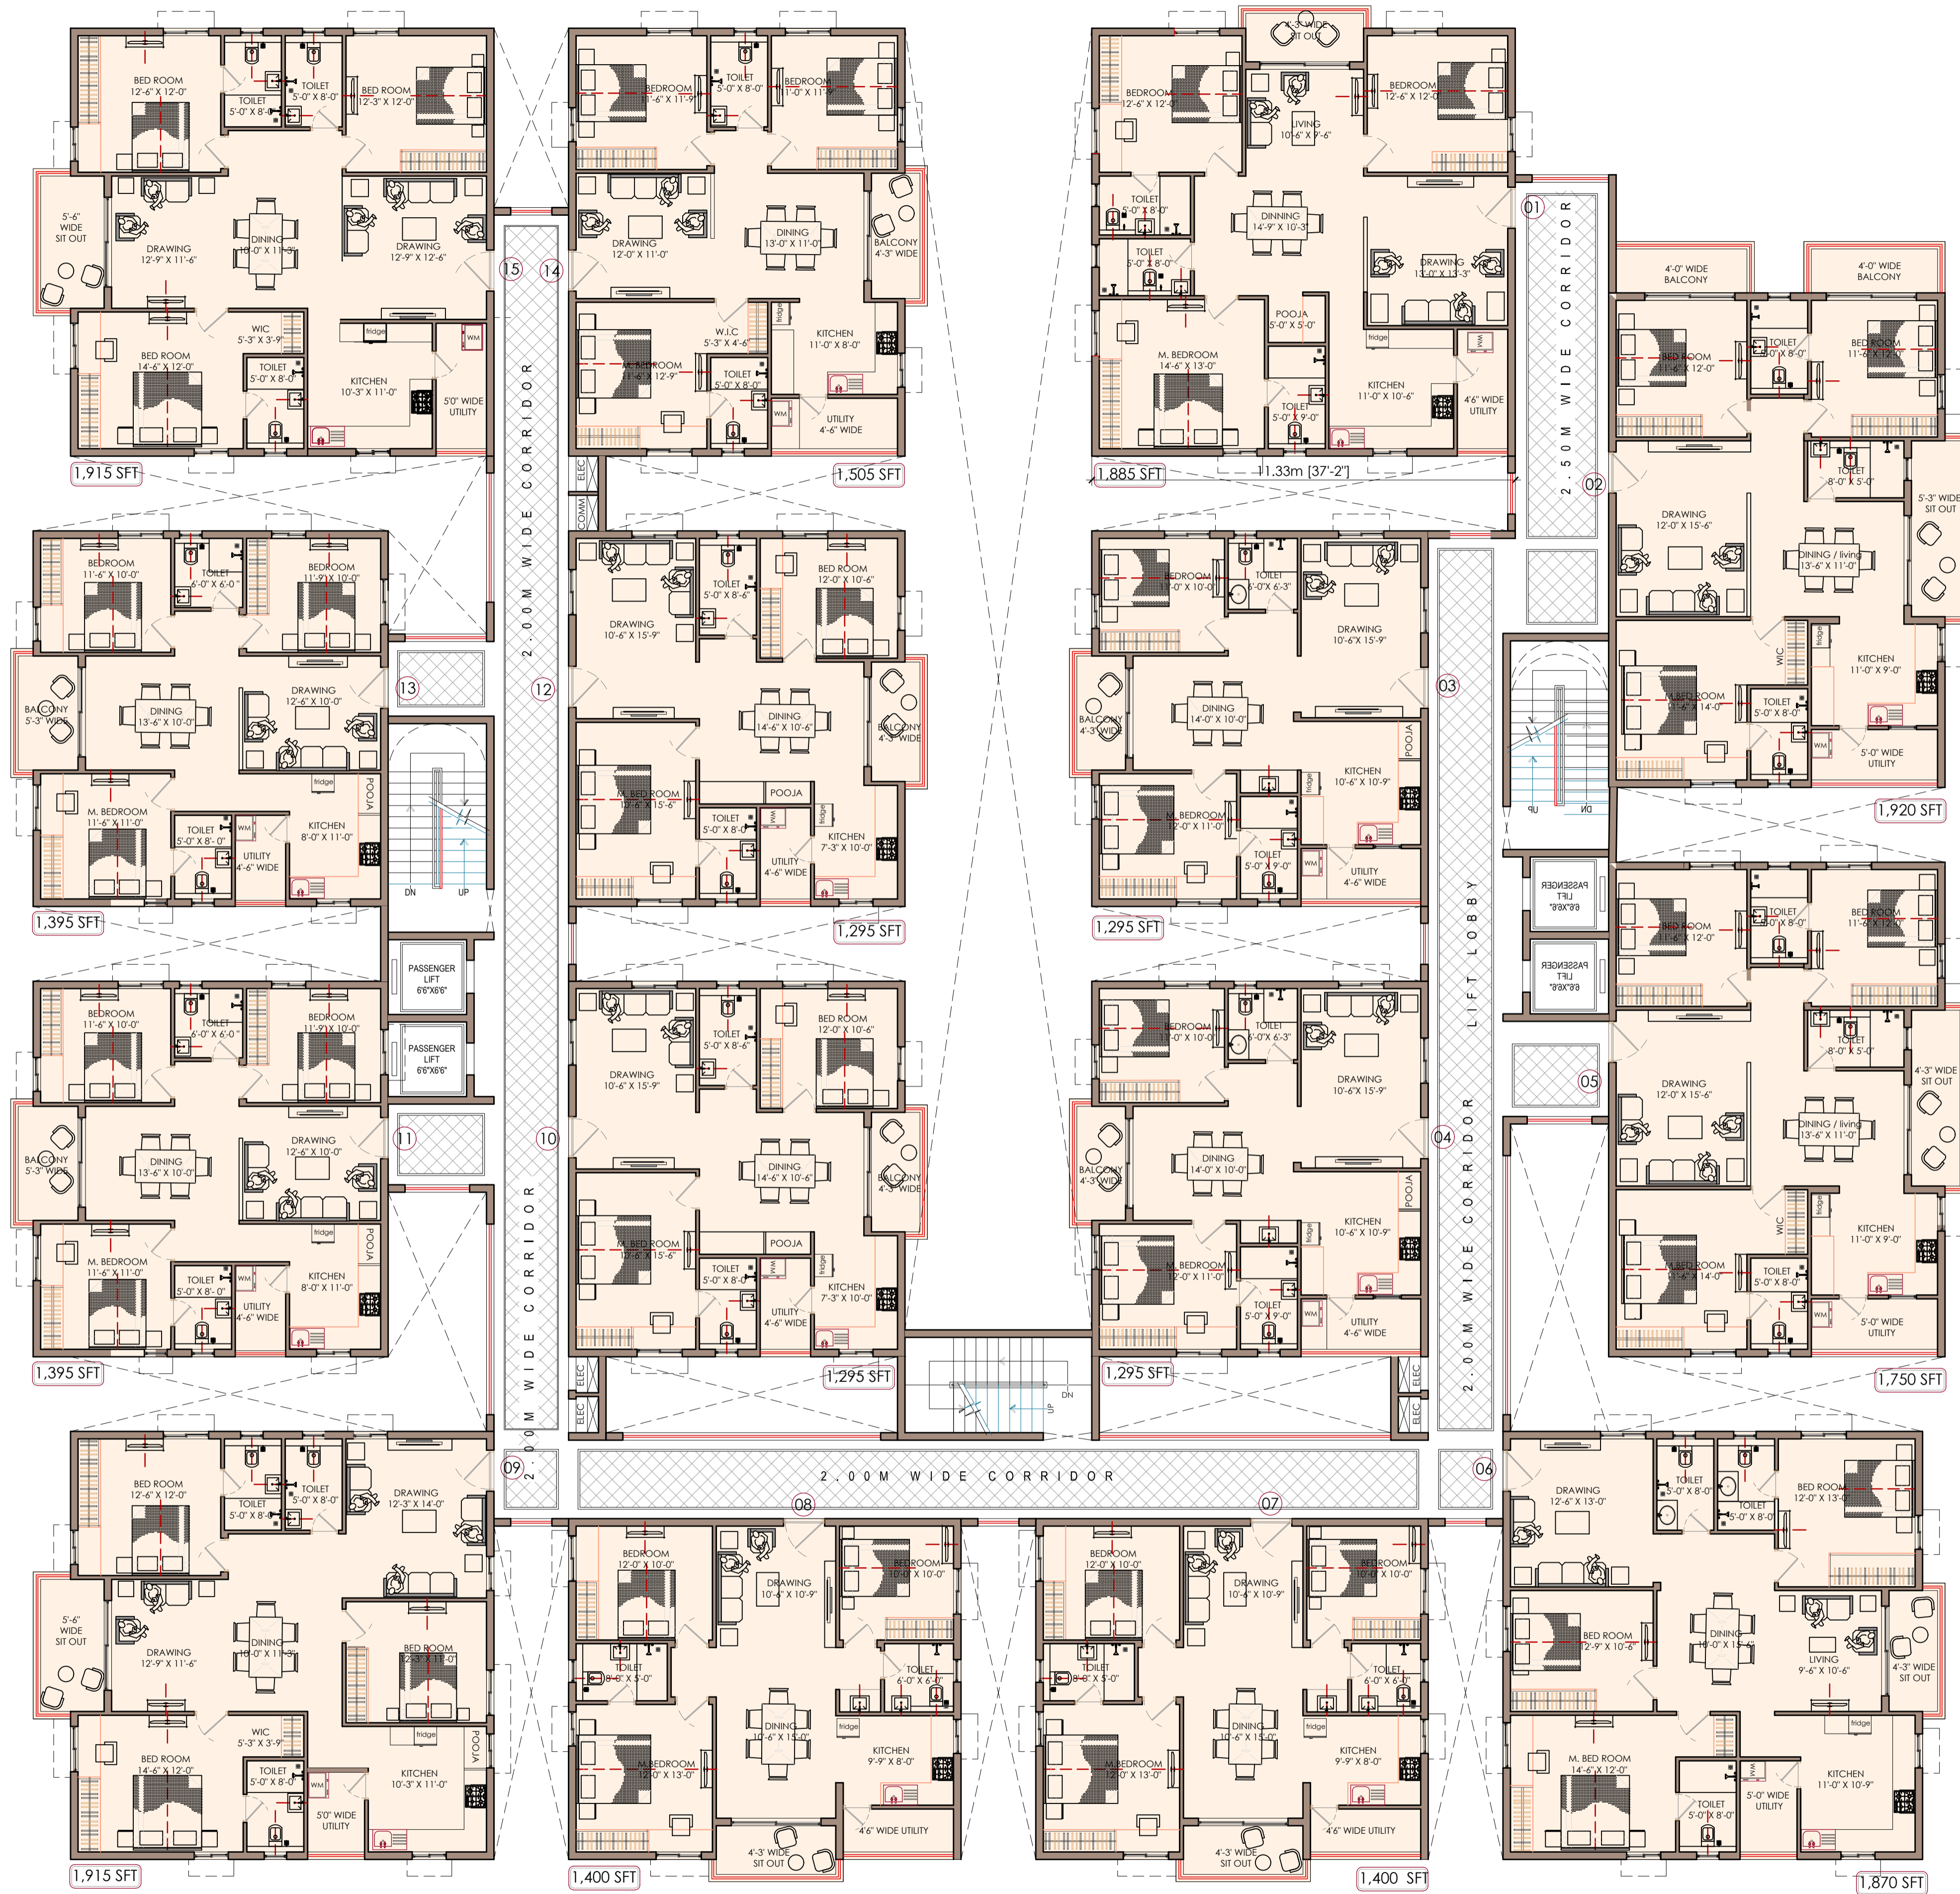

BLOCK-D

| | | | | | |
|-----------|---|---|-------|---------------------------------------|-------|
| Revision: | Project: | Client: | North | Drawing Title: | |
| 1. | PROPOSED RESIDENTIAL PROJECT AT MALLAMPET, HYDERABAD | M/s R K INFRA, PRAGATHI NAGAR, HYDERABAD | | TYPICAL FLOOR PLANS OF BLOCK-D | |
| 2. | | | | | |
| 3. | | | | | |
| 4. | | | | | |
| | | | | 2022 09 05 | REV-0 |

